


2.KORRUSE SILLUSTE PAIGUTUSPLAAN

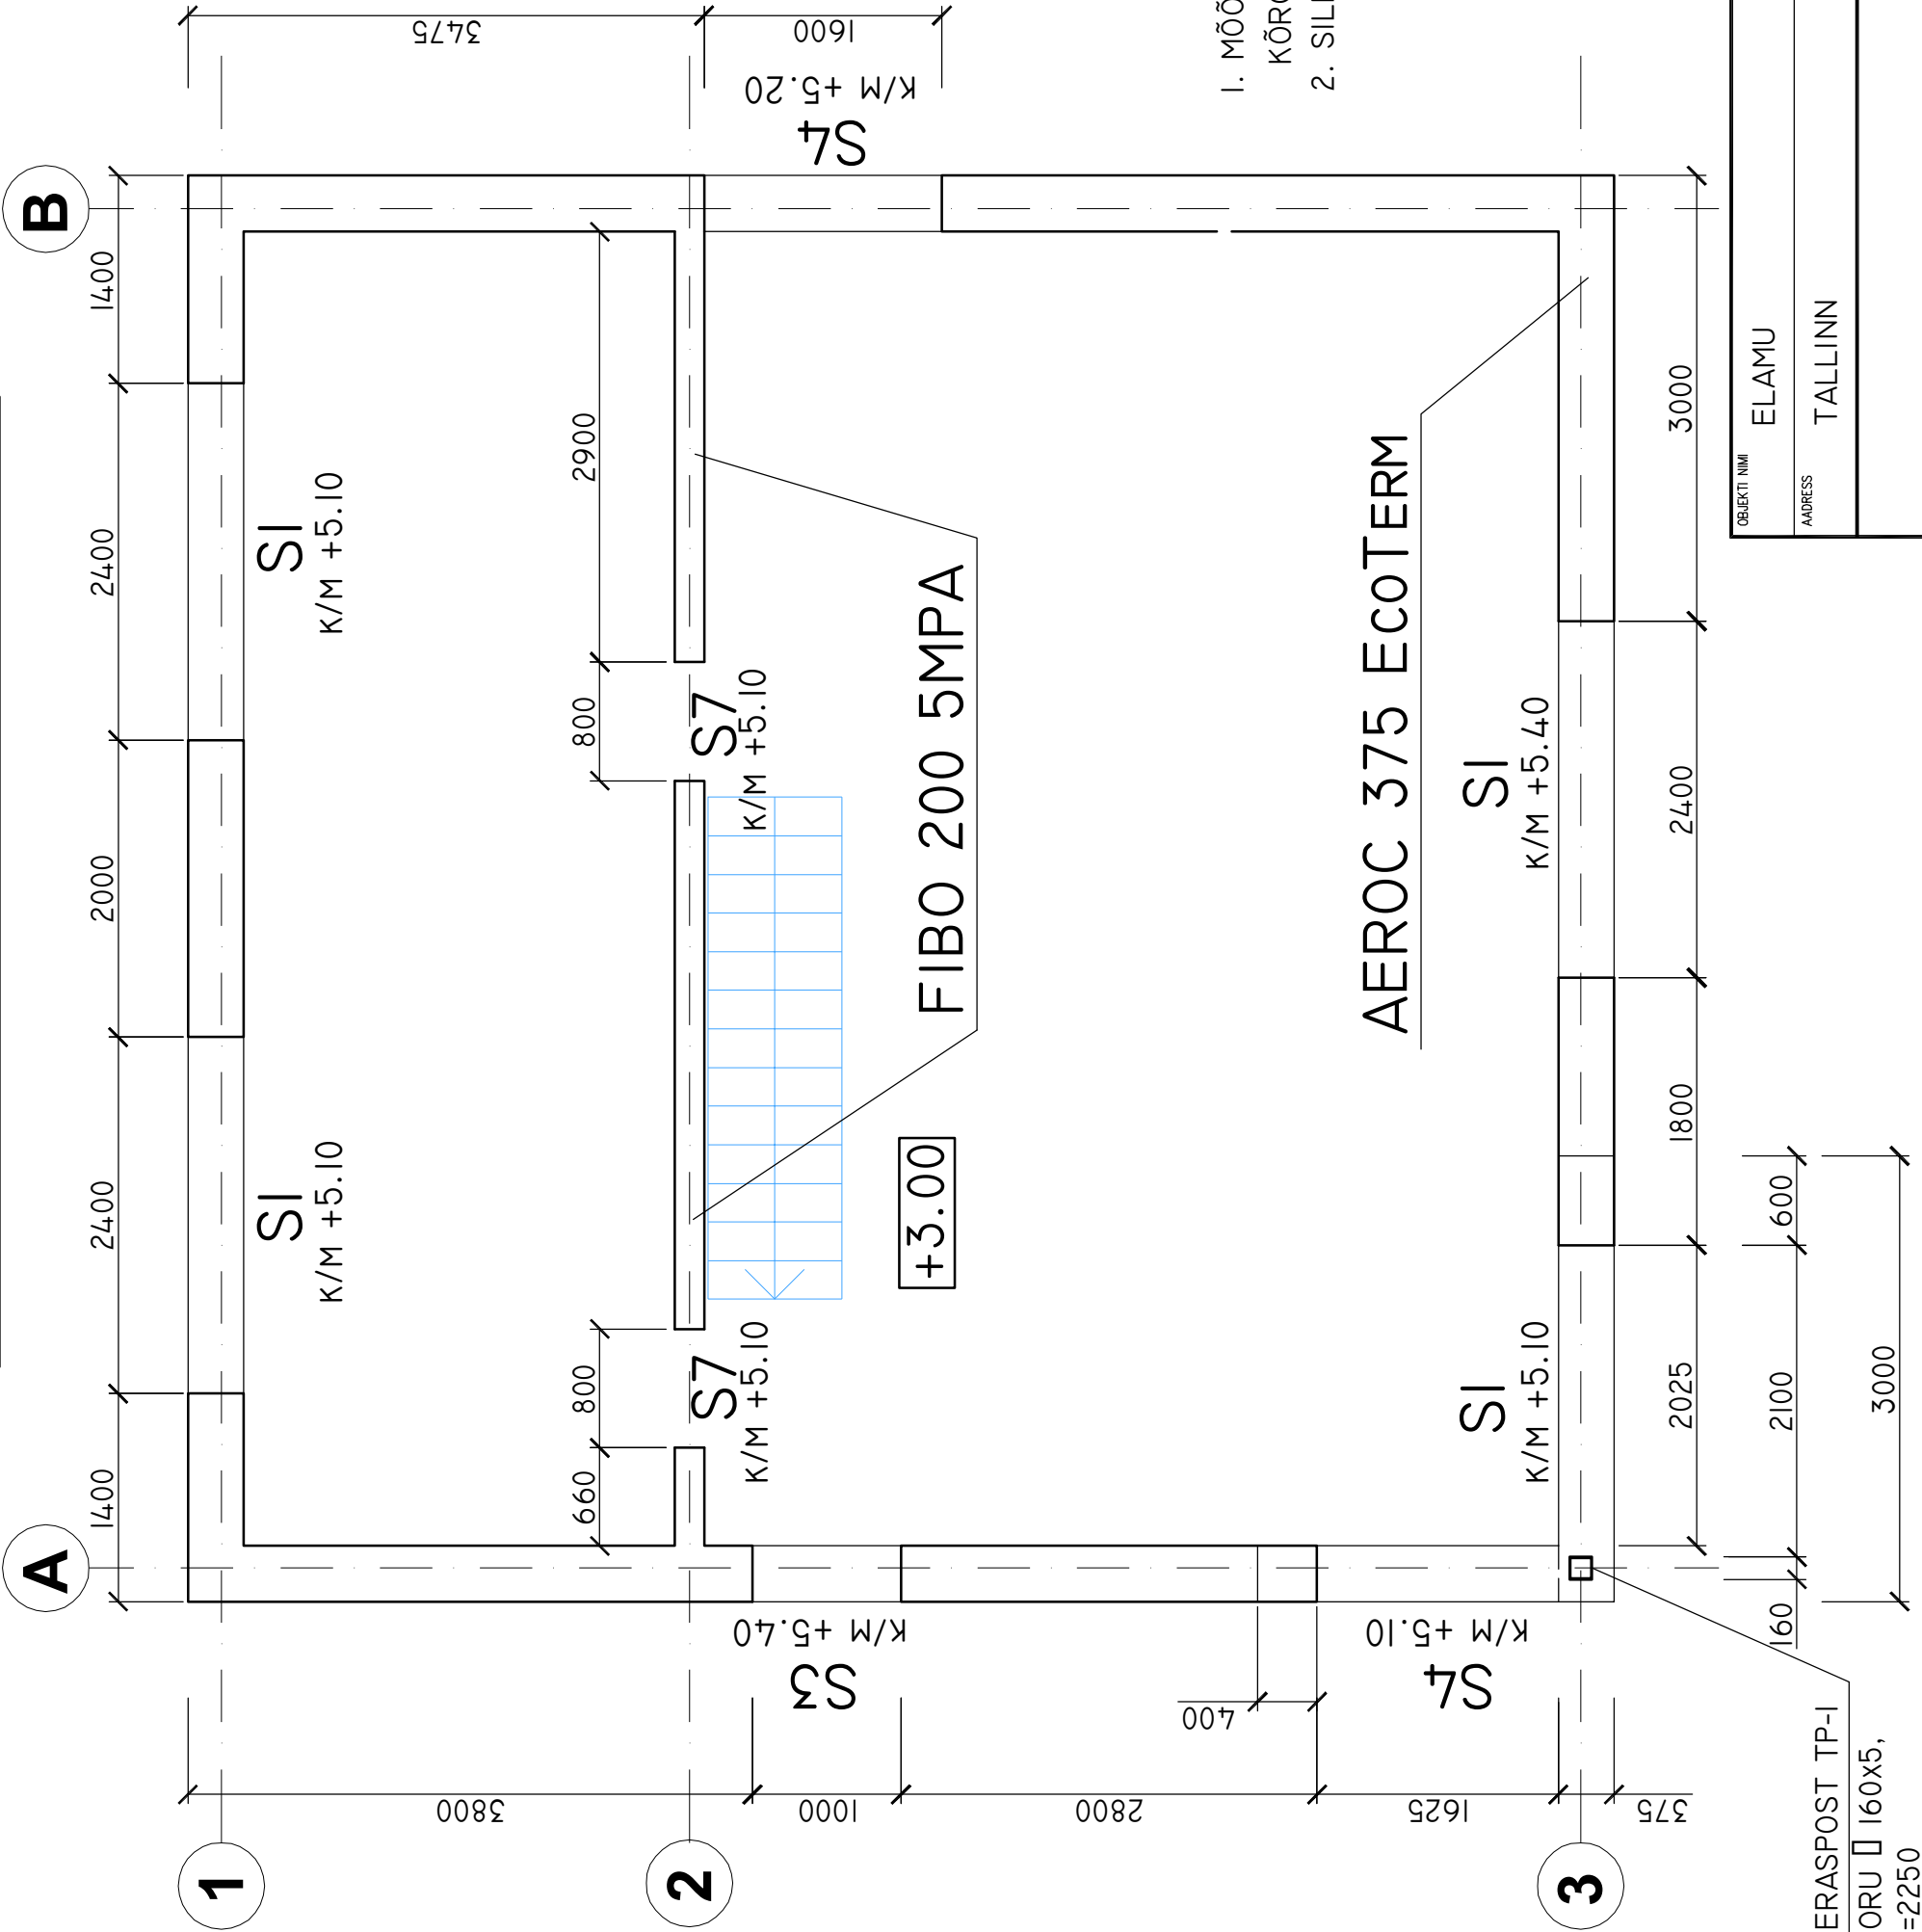

MÄRKUSED:

1. MÕÕDUD ON JOONISEL ANTUD MM-TES, SUHTELISED KÕRGUSMÄRGID SILLUSTE ALLA M-TES.
2. SILLUSTE SPETSIFIKATSIOON ON TOODUD LEHEL EK-10M.

Technical drawing of a terrace post TP-I. The drawing shows a vertical post with a width of 160mm. The total height is 3000mm. The height is divided into two sections: a top section of 600mm and a main section of 2100mm. The post is labeled 'TERASPOST TP-I' and 'TORU 160x5, L=2250'.