


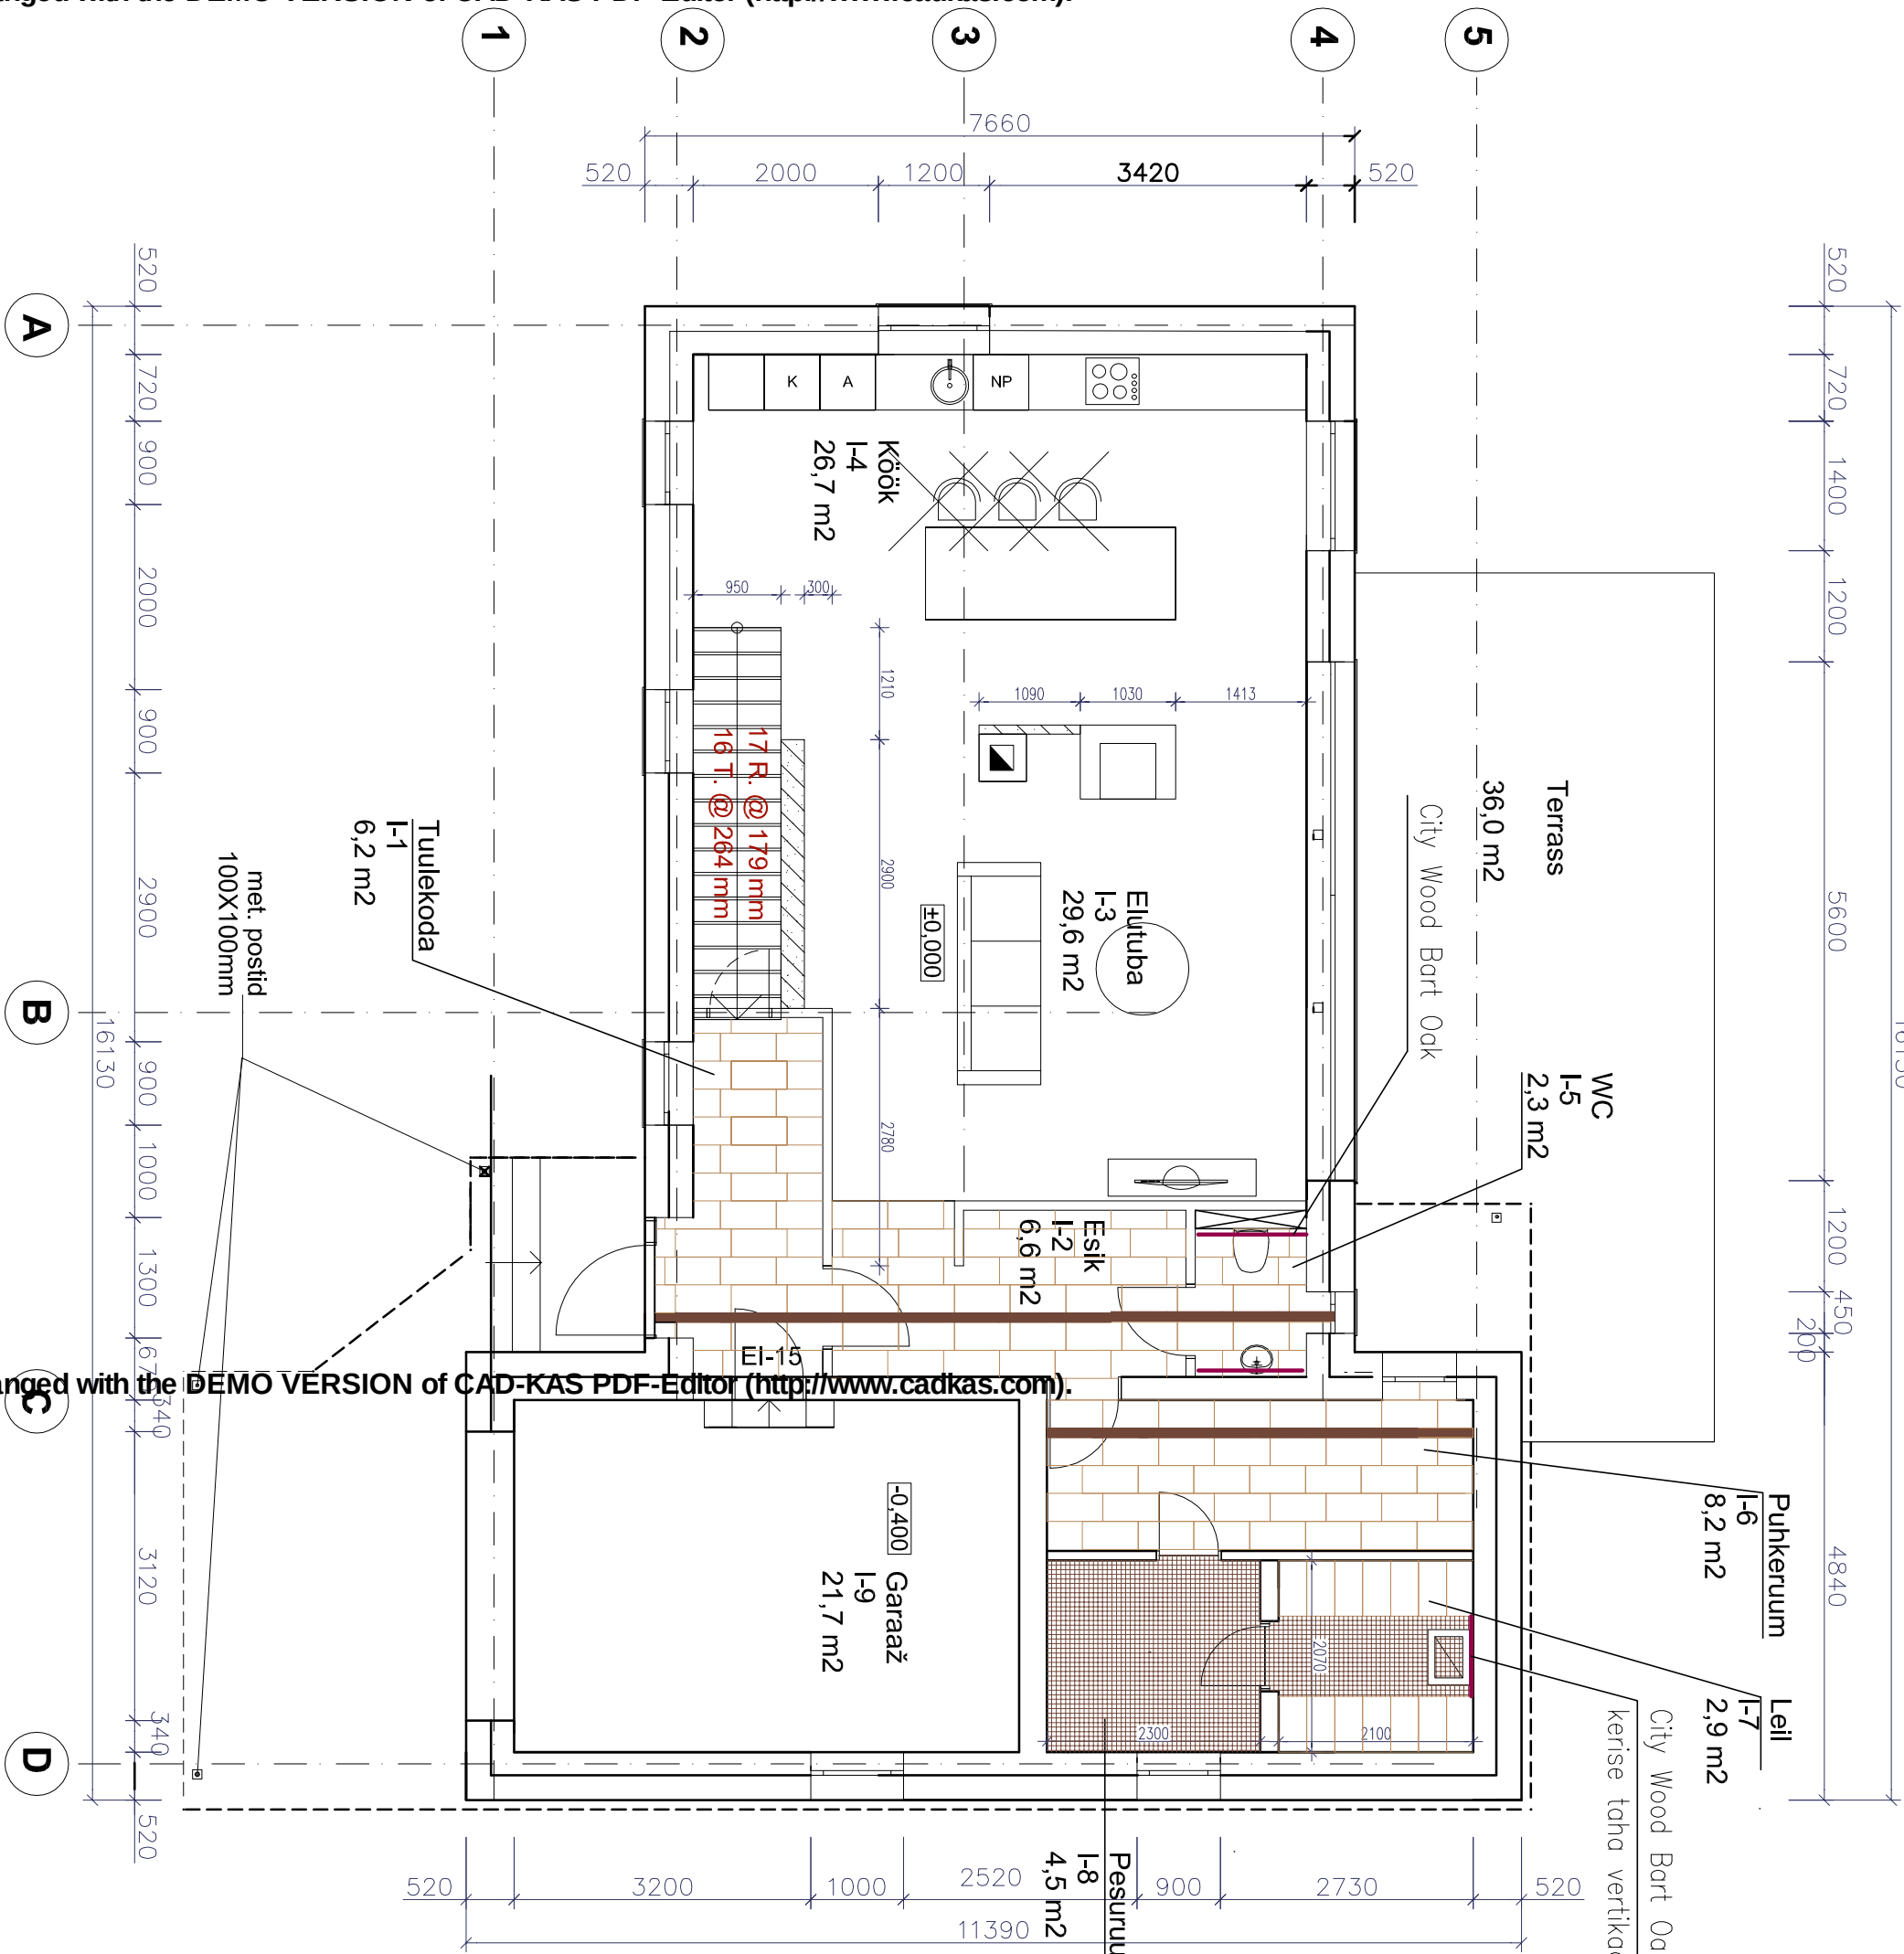

TINGMARGID:

- Modex Xenox 300x600
- Modex Chotax 100x600
- mosaiikplaat Instep Mosaic MIX 02
- City Wood Bart Oak
- kerise taht vertikalselt 2,2x0,6 m

VUUK—1,5 mm tumehall