


II K. VANNITOA PLATIMISE SKEEM
ukse ja akna paled plaatida
nurgaliist alumiinium v. rv teras

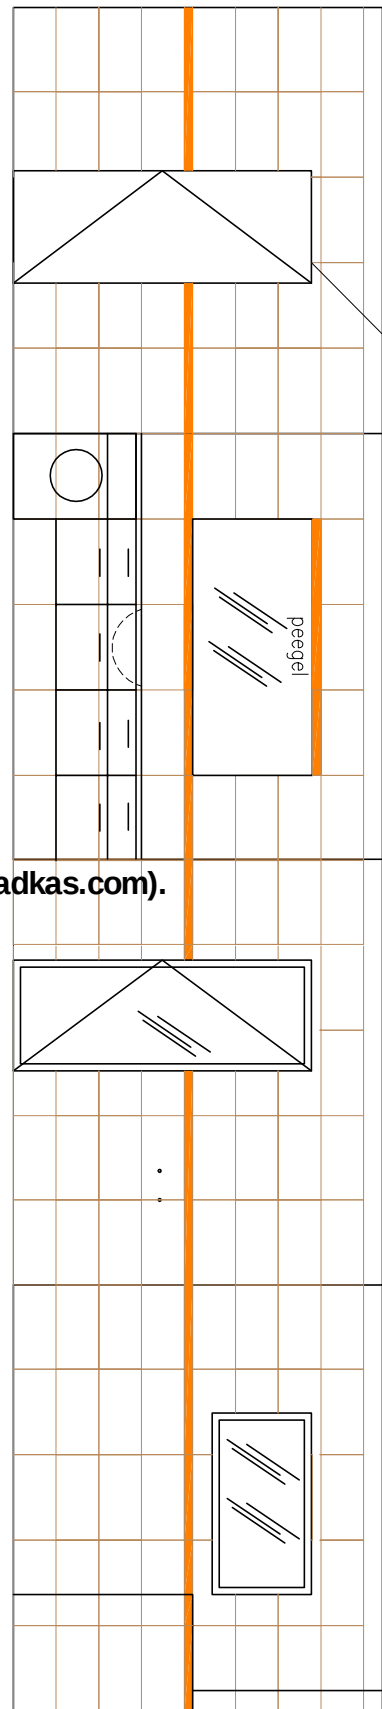

TINGMARGID:

- Modex Betax 300x600
- klaasploot Satin Mandarin 60x600
- VUUK-1,5 mm helehall
- mosaiikploot Instep Mosaic MIX 02
- VUUK-1,5 mm tumehall

