


KATUSESARIKATE PLAAN

KATUSESARIKAS 95X195 MM, S600 MM

KATUSESARIKAS 95X195 MM, S600 MM

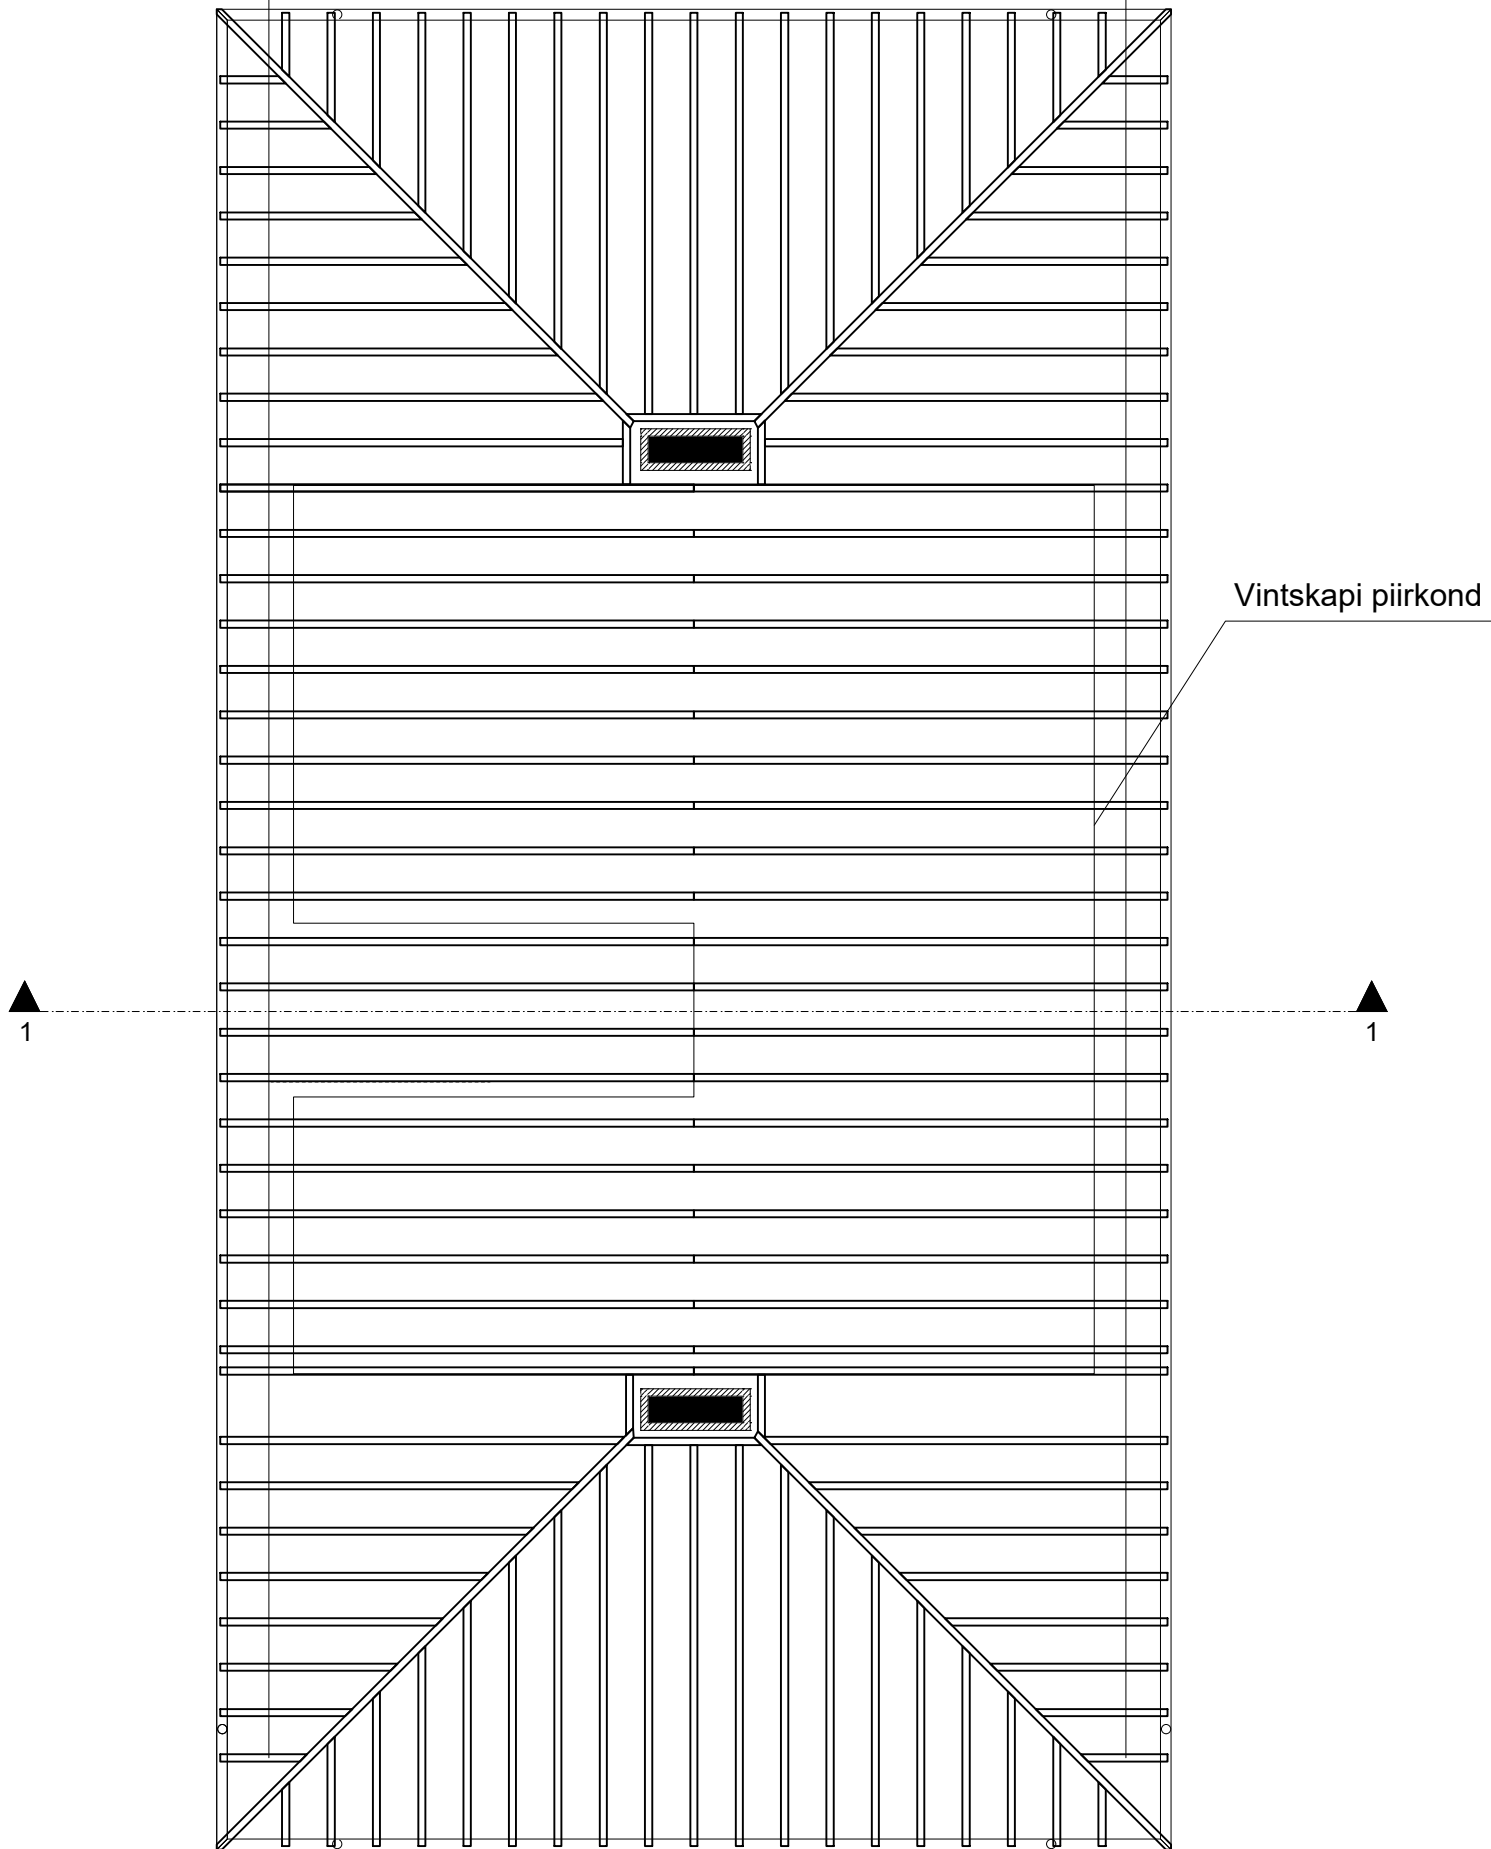

KATUSE PLAAN

