


VAADE 1

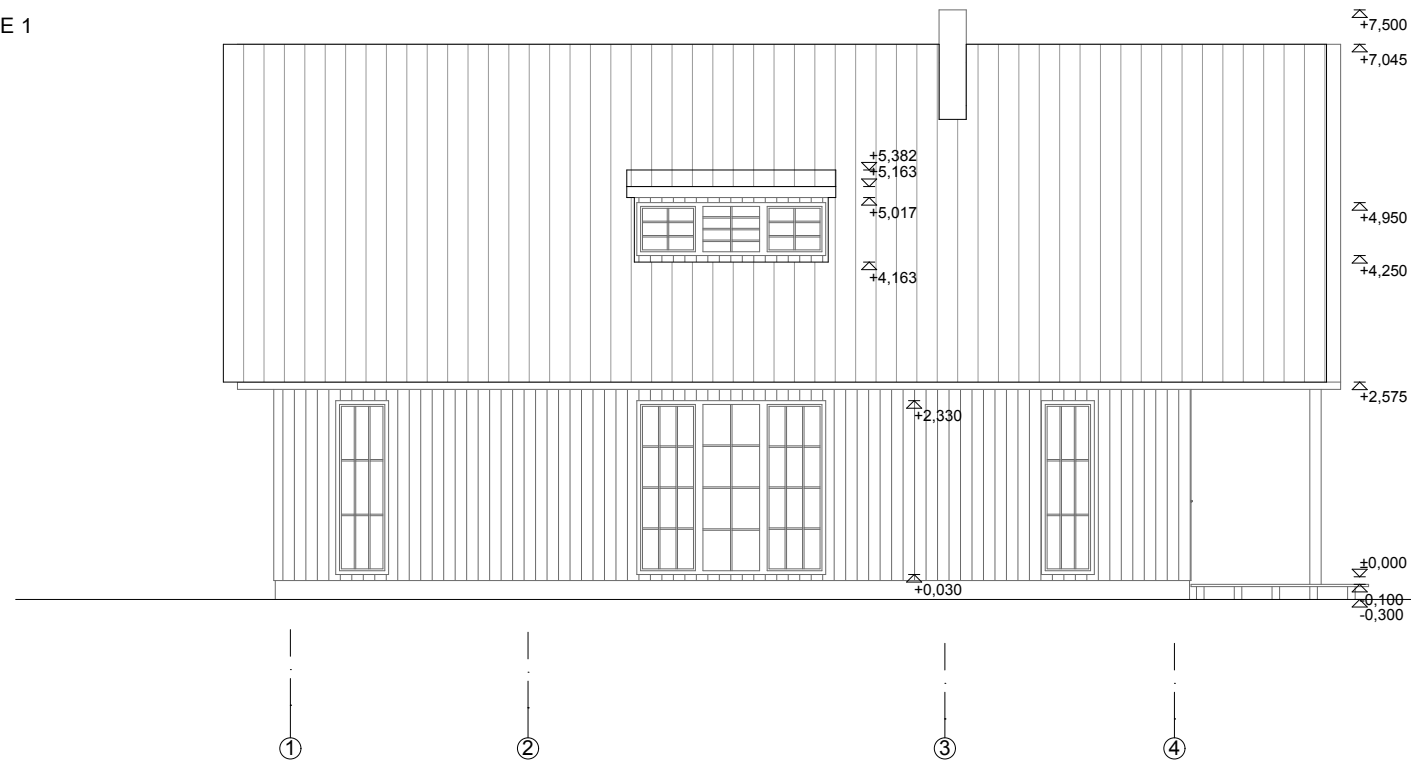

VAADE 4




1:100

VAADE 2



VAADE 3

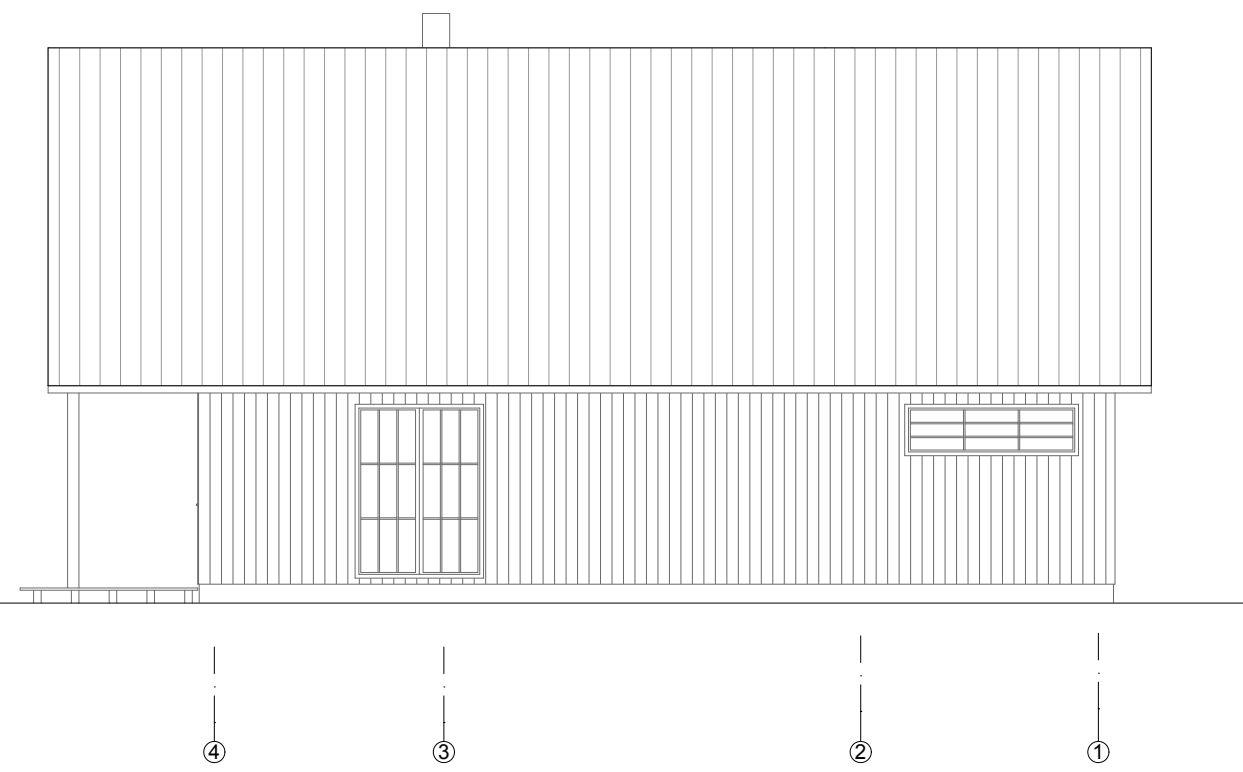

1:100