



Sarruse painutustabel

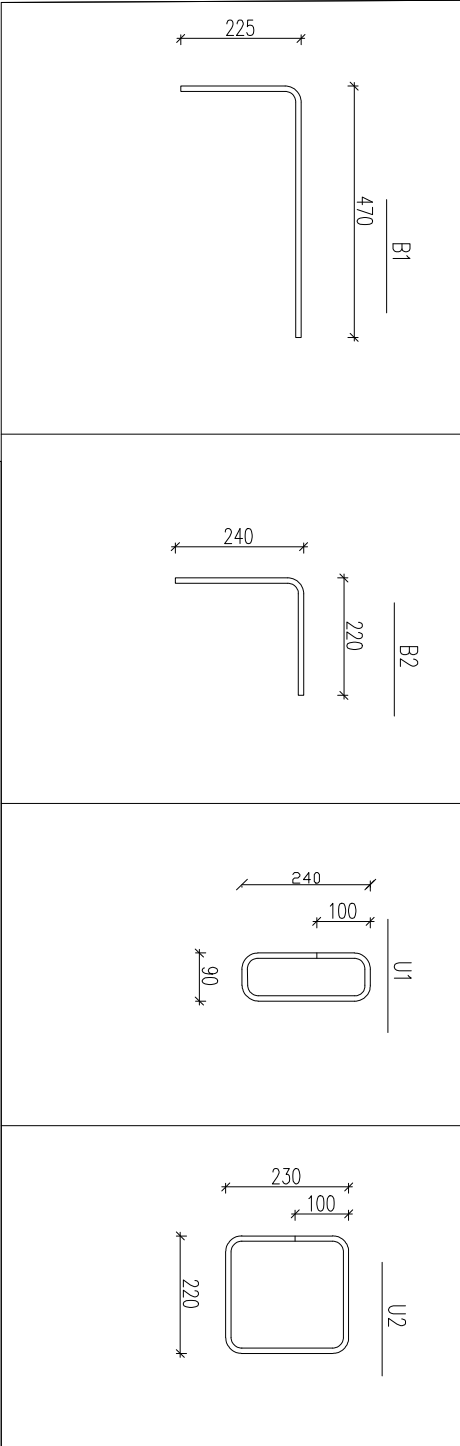


SARRUSE PAINUTUSTABEL														
POS	MATERIAL	ARV		Ø	L		PANUTUSMÕÕDUD							
		tk	mm		mm	o	b	c	d	e	u°	v°	x	y
A1	B500B	26	8	12000	12000		-	-	-	-	-	-	-	-
B1	B500B	230	8	695	470	225	-	-	-	-	-	-	16	0
B2	B500B	57	8	460	240	220	-	-	-	-	-	-	16	0
U1	B500B	29	8	730	540	90	100	100	-	-	-	-	-	8
U2	B500B	29	8	530	230	220	100	100	-	-	-	-	-	6

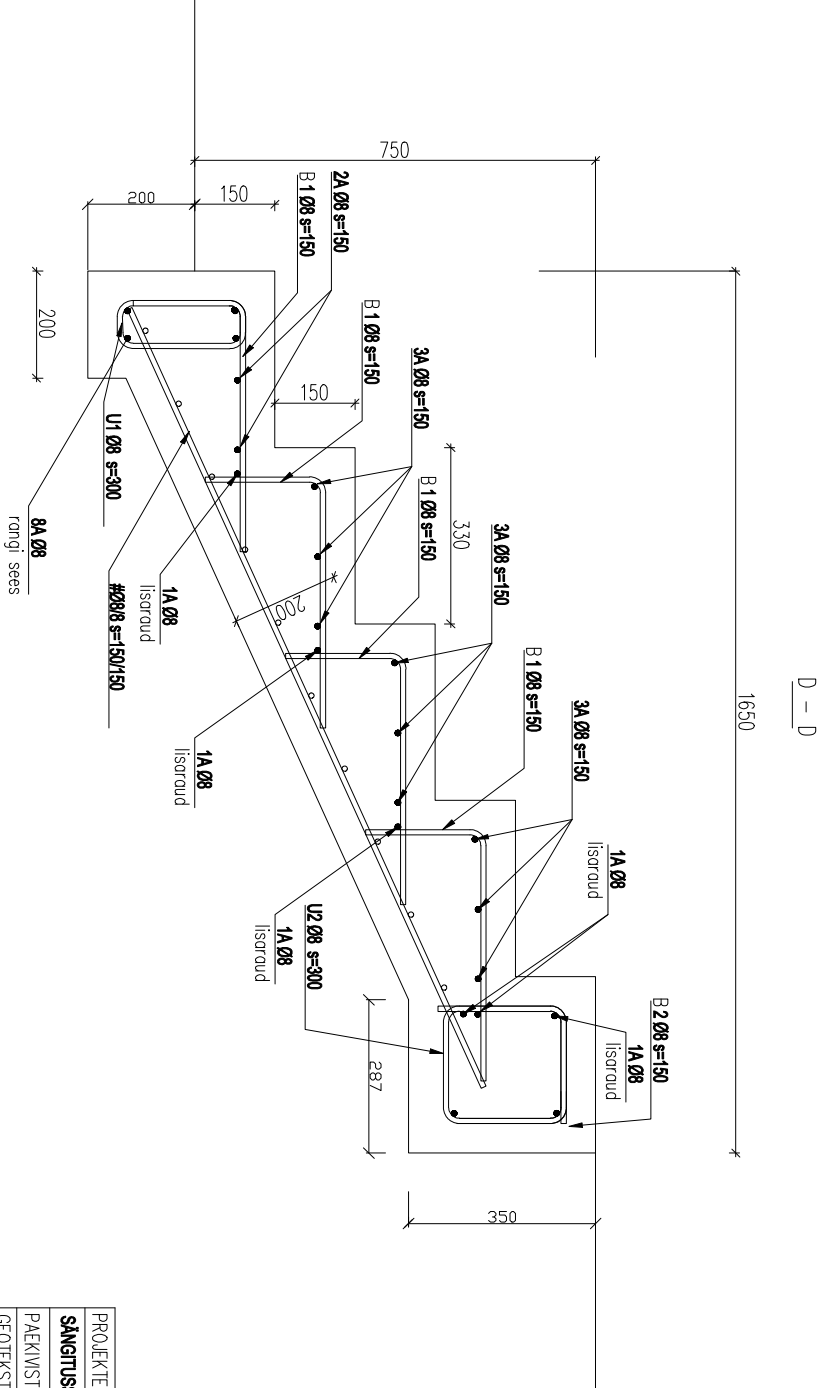


PROJEKTEERITUD BETONKIVIKATEND	h=80mm
SANGITUSSEGU UNIKAAS CLIBE või analoog	h=50mm
PAEKIVIST KILUSTIKALUS, fr 32/64	
GEOTEKSTIL (II klass)	
Livast aluskiht (K>1 m700p, Kf=0,95	h=200mm
vajadusel täiendav(Kf=0,5 m700p, Kf=0,95)	
olemusolev pinnos	

TREPI LÕIGE D - D

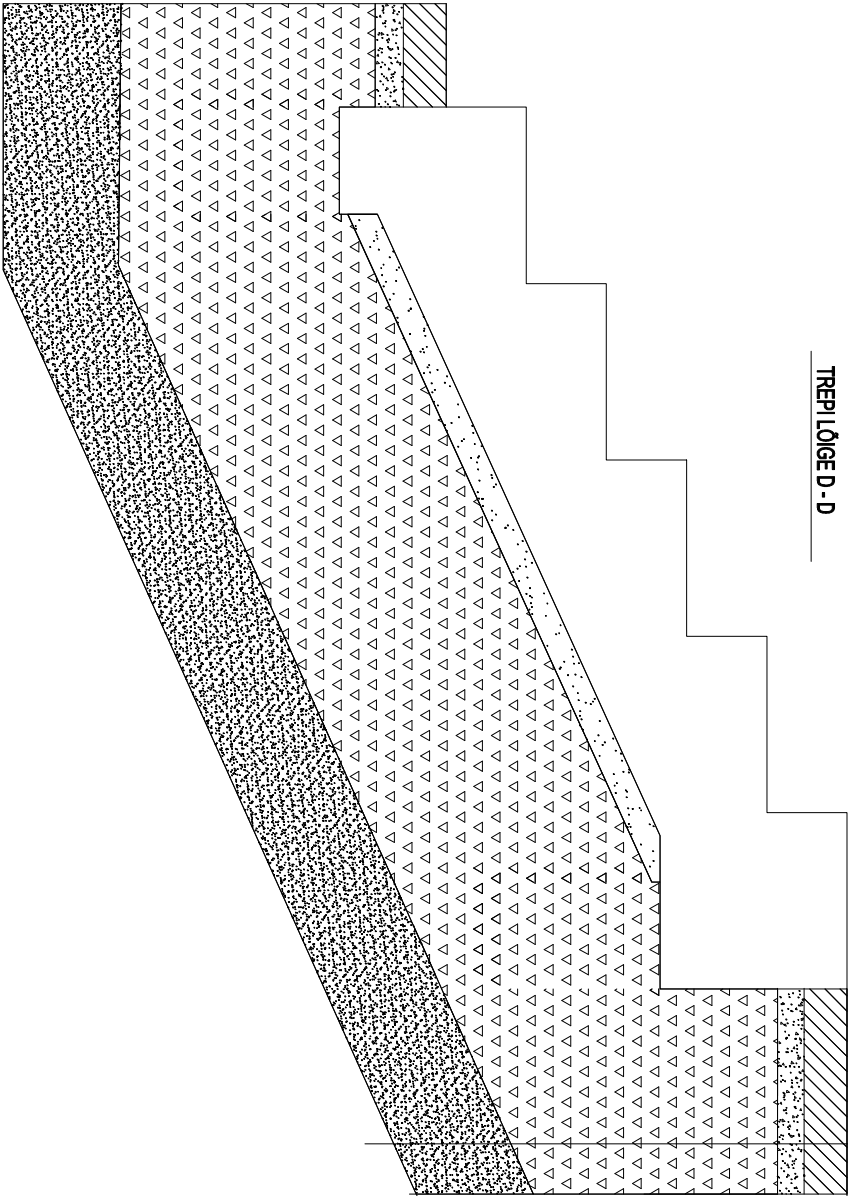

TREPI PEALTVADE

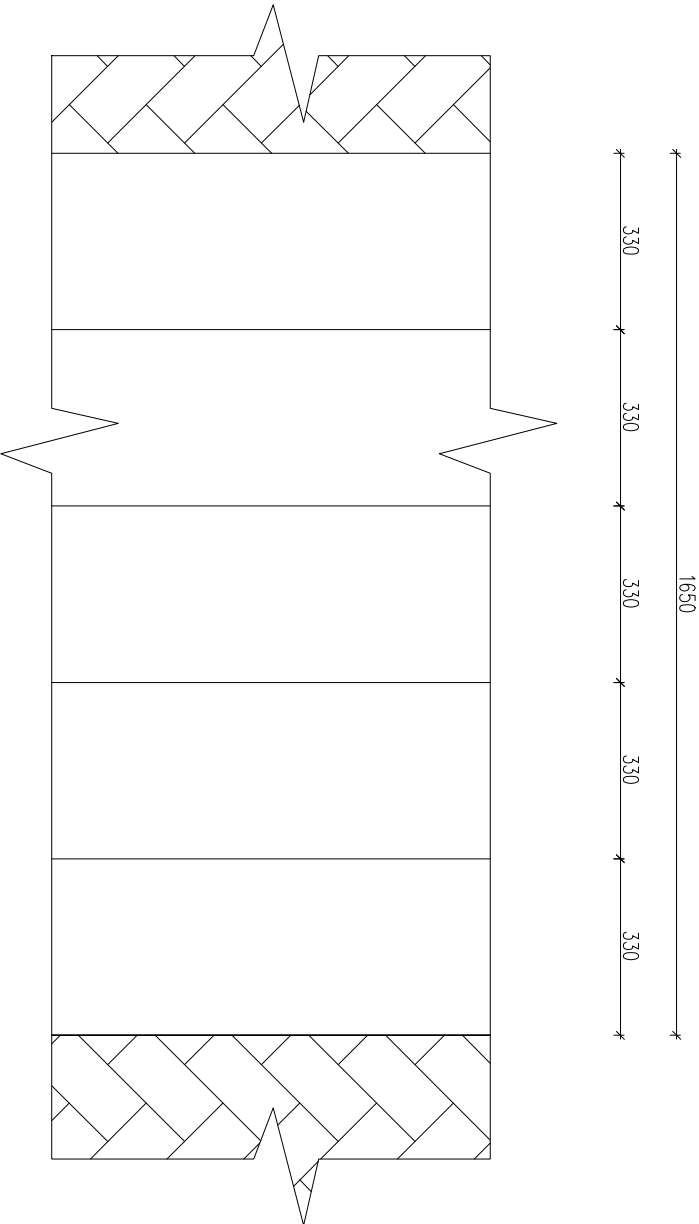

MÄRKUSED:

- Betooni tihedus: E/S-EN 206, E/S-EN 13670
- Samsterese tihedus: E/S-EN 10080
- Betooni tugevusklass: C35/45
- Sorusterase tugevusklass: B500B
- Betooni keskkonkclass: XC4+XD3+XF4
- Betooni tugevus: ei ole nõutud
- Asmetele viimistlus: vastavalt MA projekti osale
- Normaalne kaalukiht: 50mm, kui jonnisel pole näidatud teisiti
- Kilustikalused tihendade standardikohaselt