



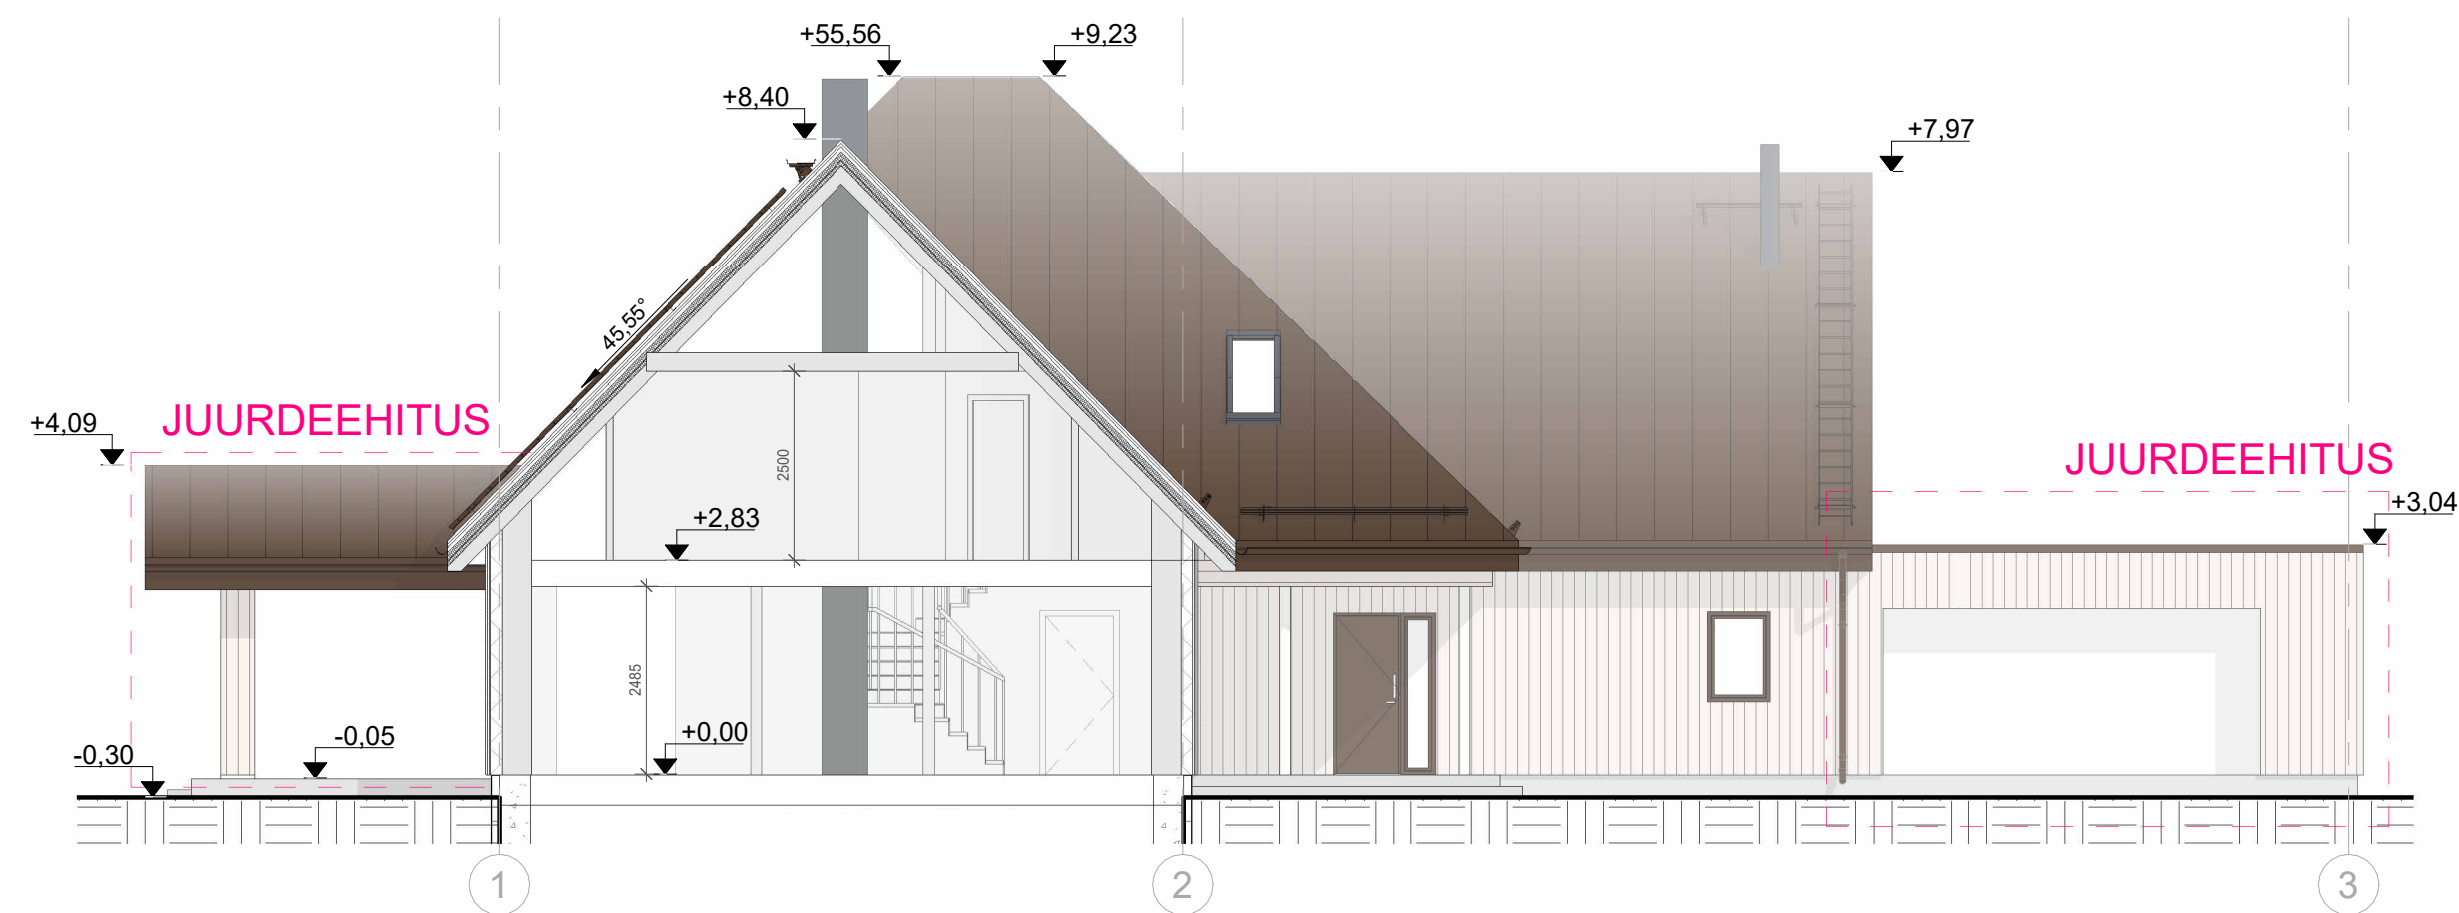

Lõige 1
1 : 100

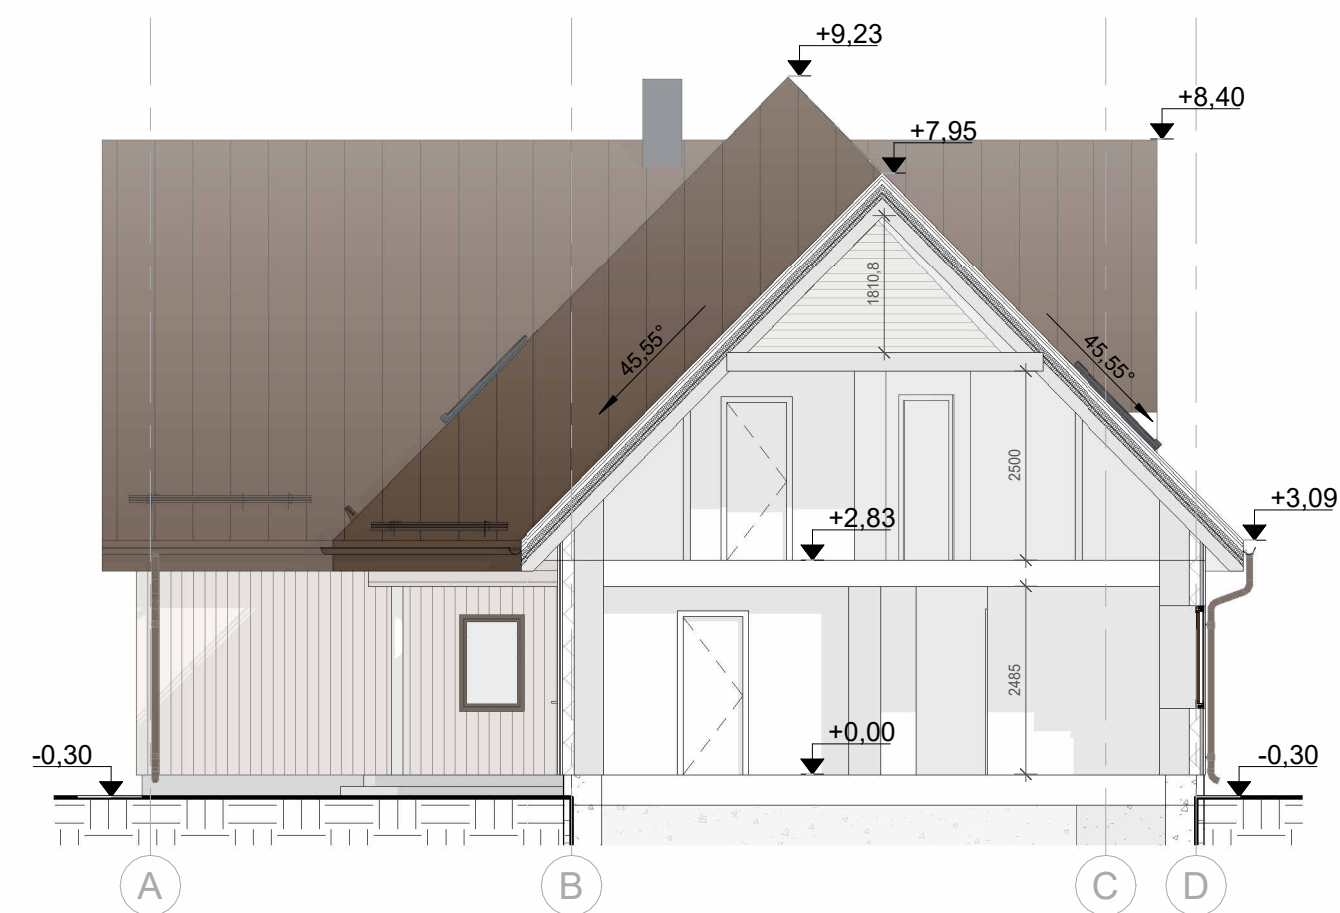

Lõige 2
1 : 100



Lõige 3
1 : 100