



ARMEERIMINE A - A

M1:20

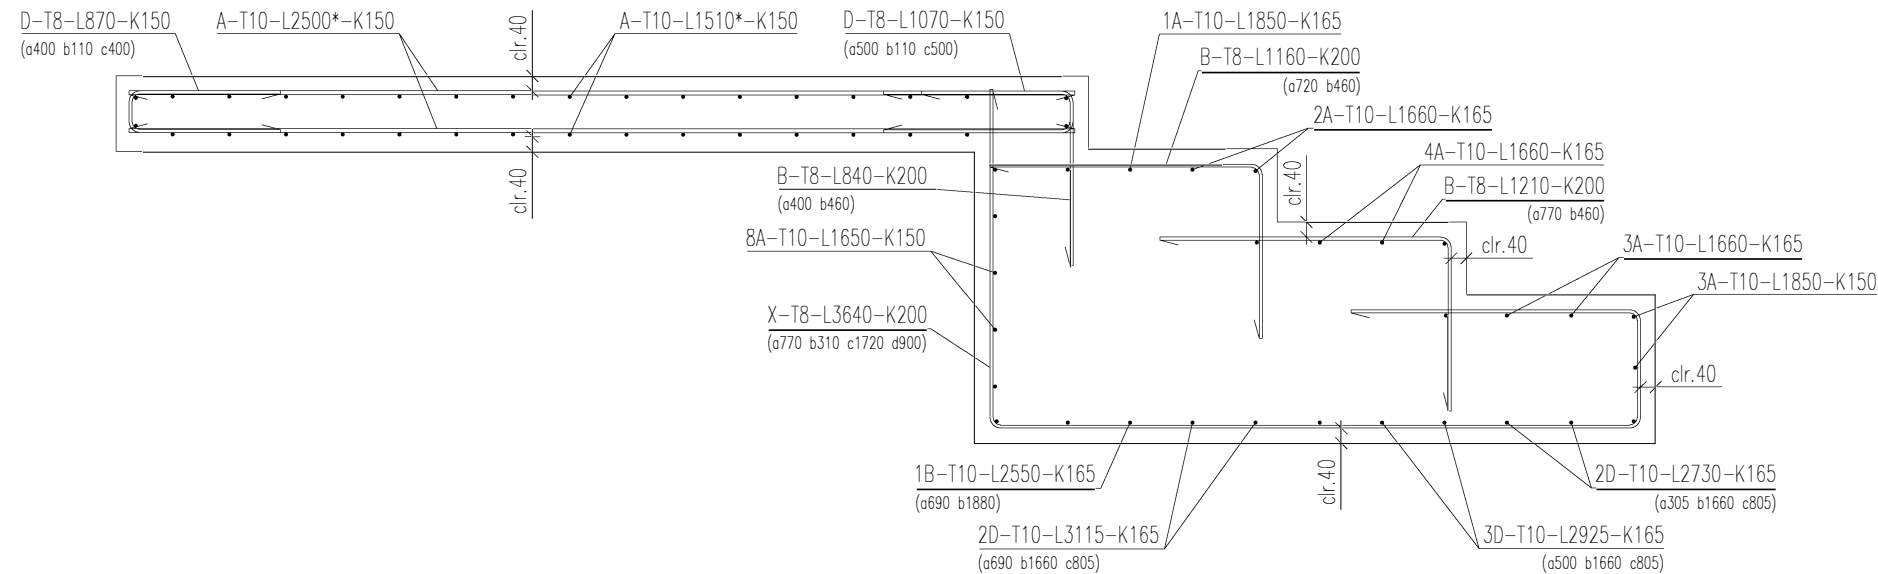


ARMEERIMINE B - B

M1:20

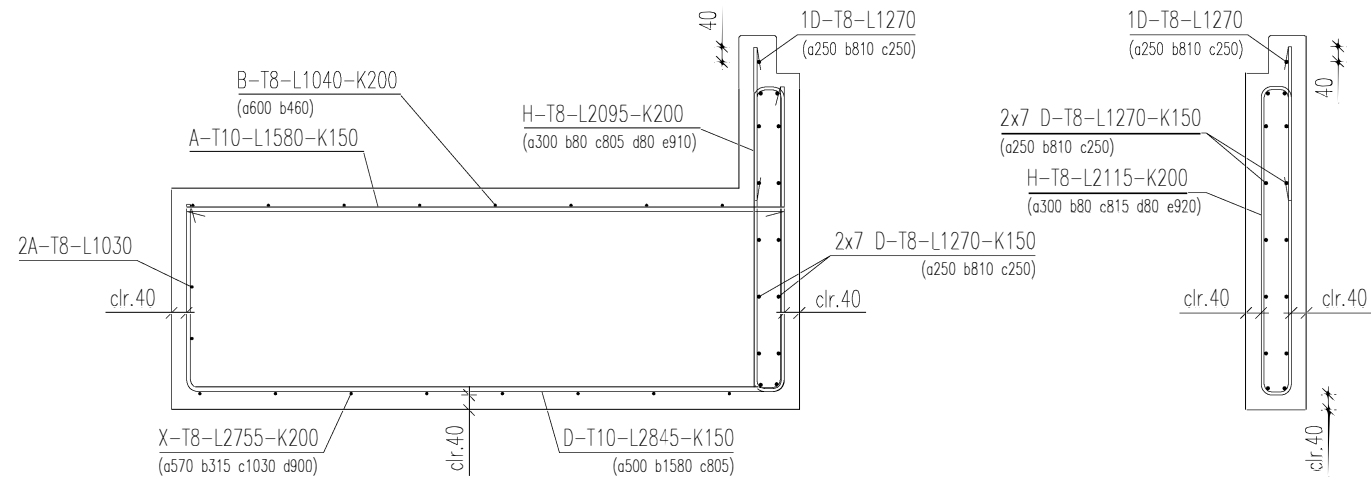

ARMEERIMINE C - C

M1:20

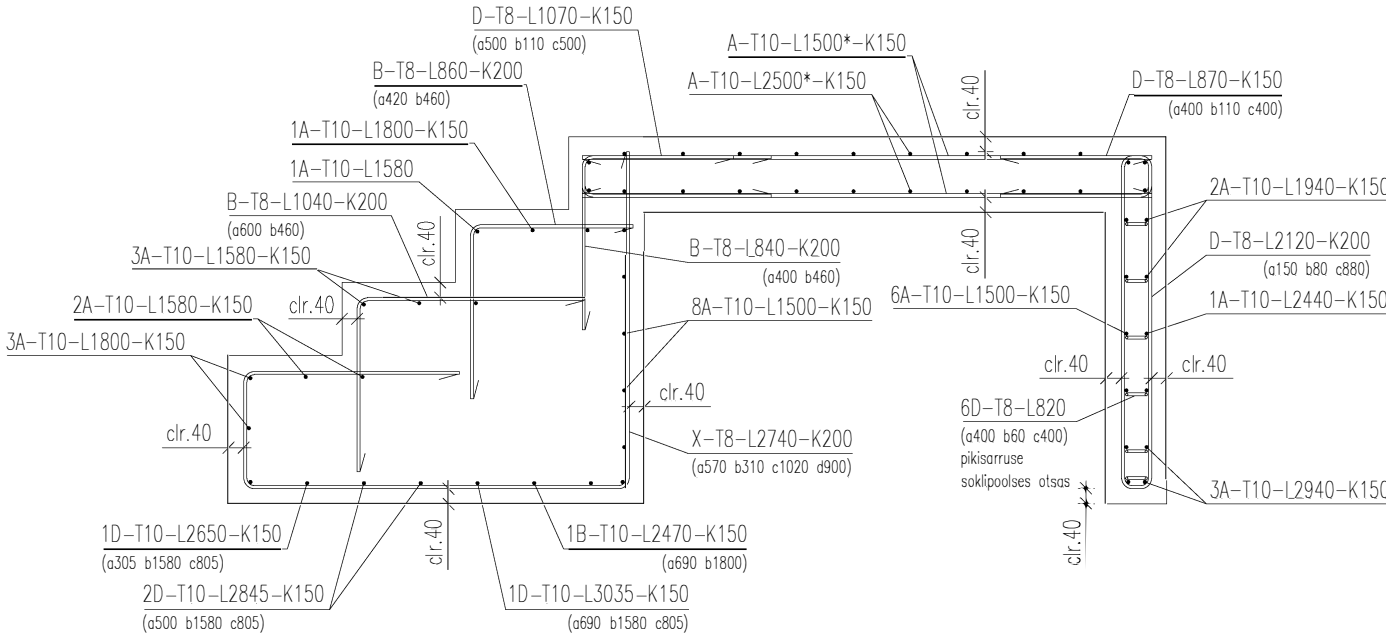

ARMEERIMINE D - D

M1:20

