


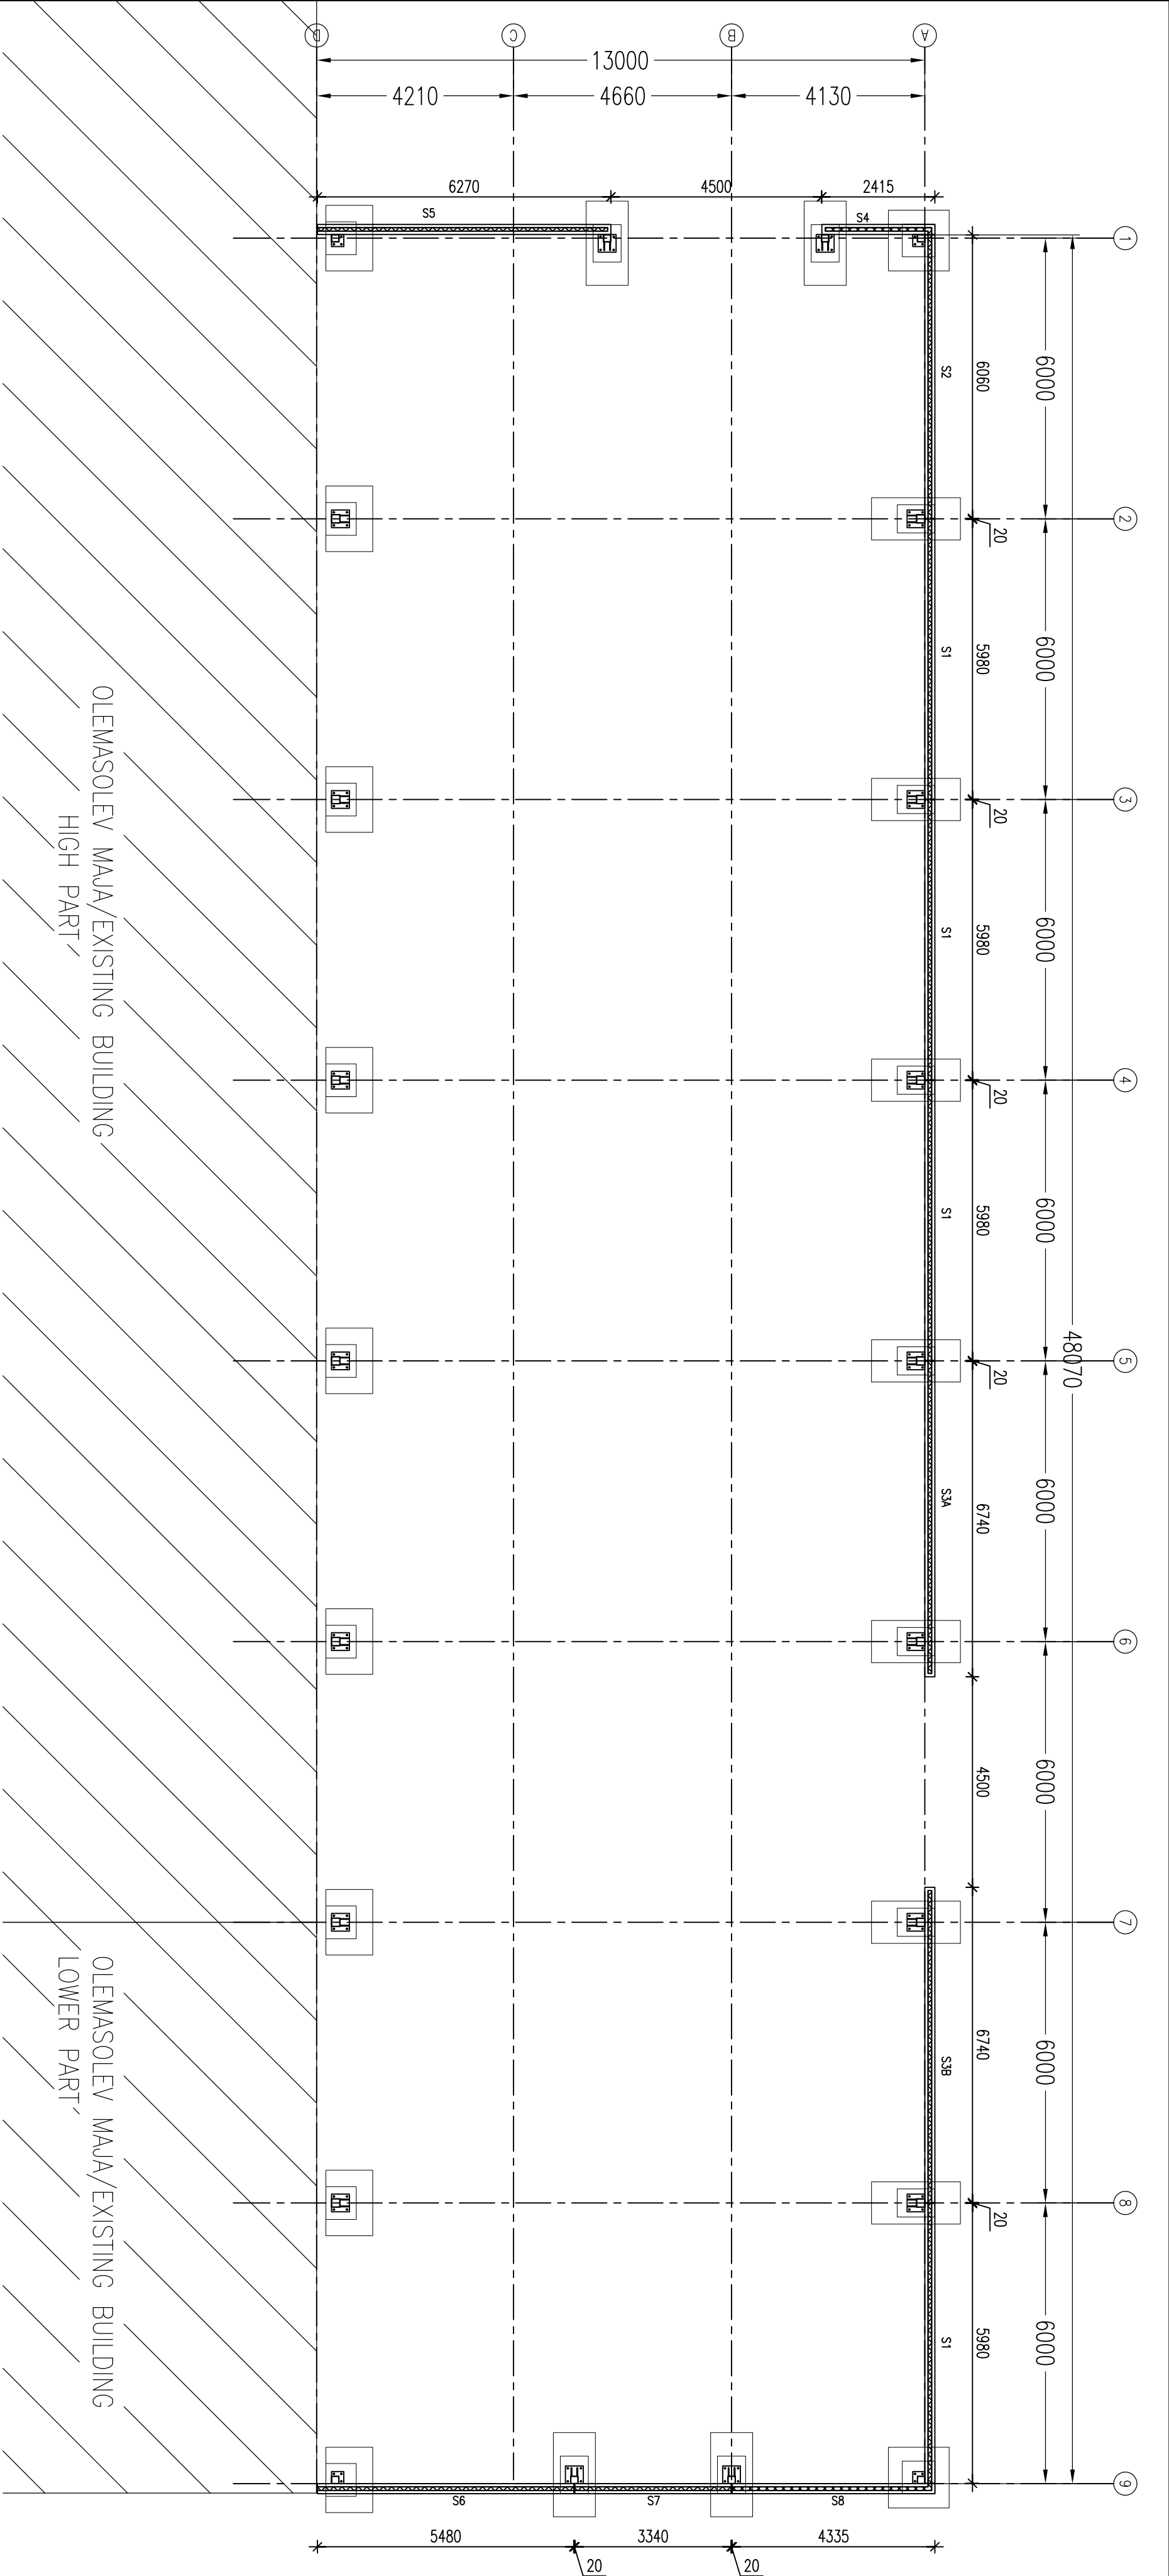

SOKLIPANEELIDE SPETSIFIKATSIOON

POS.	NIMETUS	TÄHISTUS	MOODUD (mm)	ALUMINE KÕRGUSMÄRK	ÜLEMINE KÕRGUSMÄRK	HULK	MÄRKUSED
1	SOKLIPANEEL	S1	5980x450x215	-0.30	+0.15	4	
2	---	S2	6060x450x215	-0.30	+0.15	1	
3	---	S3A	6740x450x215	-0.30	+0.15	1	
4	---	S3B	6740x450x215	-0.30	+0.15	1	
5	---	S4	2415x450x215	-0.30	+0.15	1	
6	---	S5	6270x450x215	-0.30	+0.15	1	
7	---	S6	5480x450x215	-0.30	+0.15	1	
8	---	S7	3340x450x215	-0.30	+0.15	1	
9	---	S8	4335x450x215	-0.30	+0.15	1	
Kokku:						12	

MÄRKUSED:
1. ±0.00 = olemasoleva hoone 0.00

Tellijä:		Joonis:	M1:100
Teostas ja kontrollis:	ML	Soklipaneelide plaan	
Kuupäev:	23.05.2011	Joonise nr.:	VD02