

VAADE LÕUNAST

- +8.103 m

▼
- +7.563 m

▼
- +7.225 m

▲
- +6.715 m

▲
- +5.641 m

▲
- +4.441 m

▼
- +3.586 m

▼
- +2.701 m

▼
- +2.026 m

▼
- +1.501 m

▼
- +0.118 m

▼
- 0.832 m

▼



- ▼

Katusehari
+9.330 m = abs +57.33 m
- ▼

Räästas
+7.255 m = abs +55.26 m
- ▼

±4.441 m
- ▲

+3.601 m
- ▼

±0.000 m = abs +48.00 m
- ▲

Maapind
-0.150 m = abs +47.85 m

VÄLISVIIMISTLUS

- 1

Betoon (hall)
- 3

Plekk (hall)
- 4

Eterniit (hall)
- 6

Tellis (valge)
- 7

Puitlaudis (kollane)
- 8

Puit (puidutooni)
- 9

Krohv (hall)

VAADE PÕHJAST

- +8.103 m

▼
- +7.563 m

▼
- +7.225 m

▲
- +6.715 m

▲
- +5.641 m

▲
- +4.441 m

▼
- +2.701 m


▼
- +2.337 m

▲
- +1.501 m

▲
- +0.118 m

▼
- 0.832 m

▼

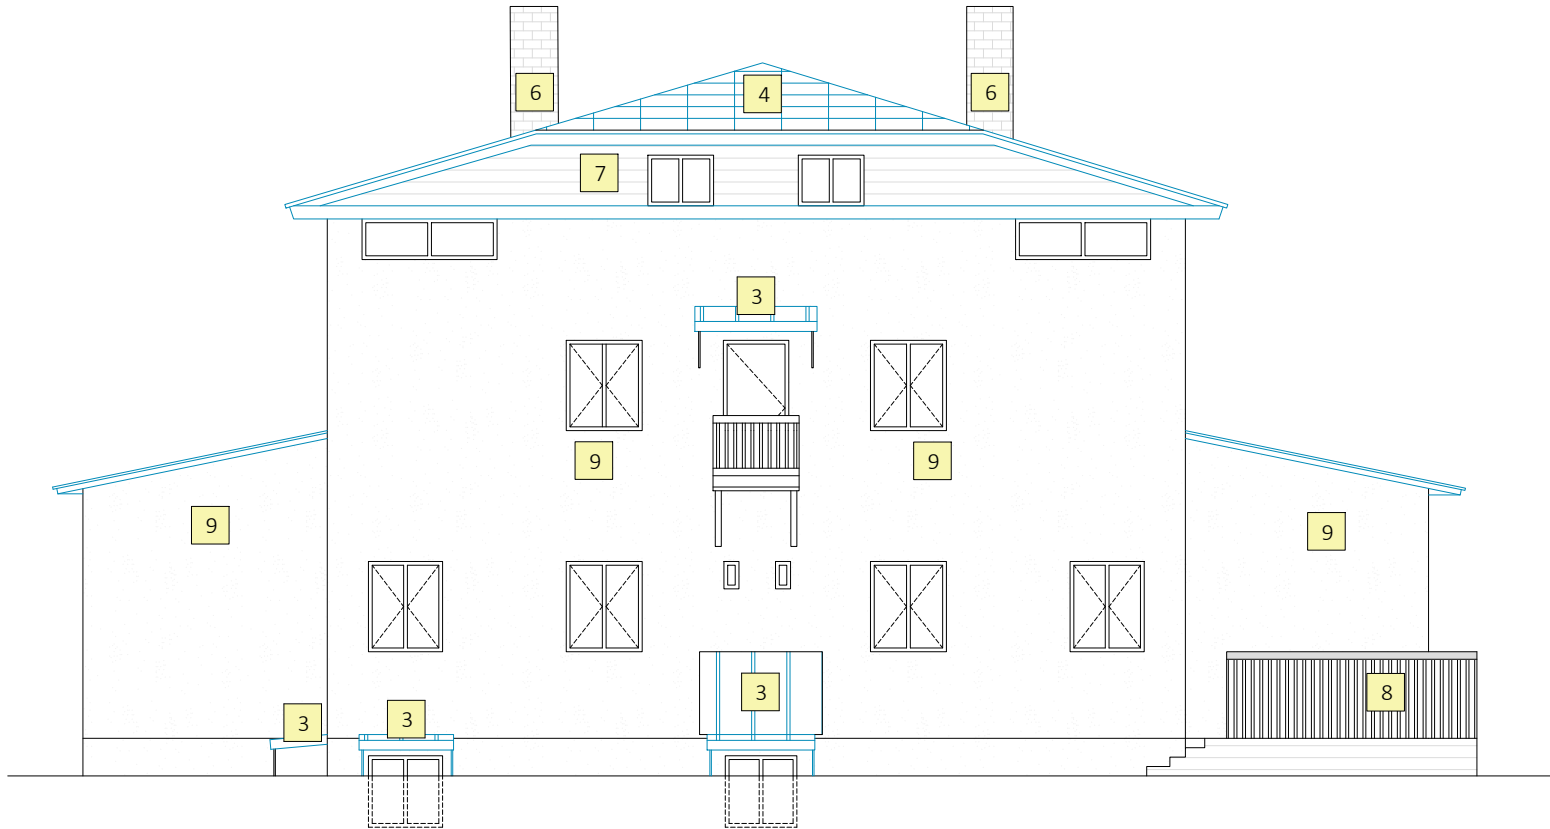

- ▼

Katusehari
+9.330 m = abs +57.33 m
- ▼

Räästas
+7.255 m = abs +55.26 m
- ▼

±4.441 m
- ▲

+3.586 m
- ▼

±0.000 m = abs +48.00 m
- ▲

Maapind