


Manor's porch  
Main view  
Scale 1:30

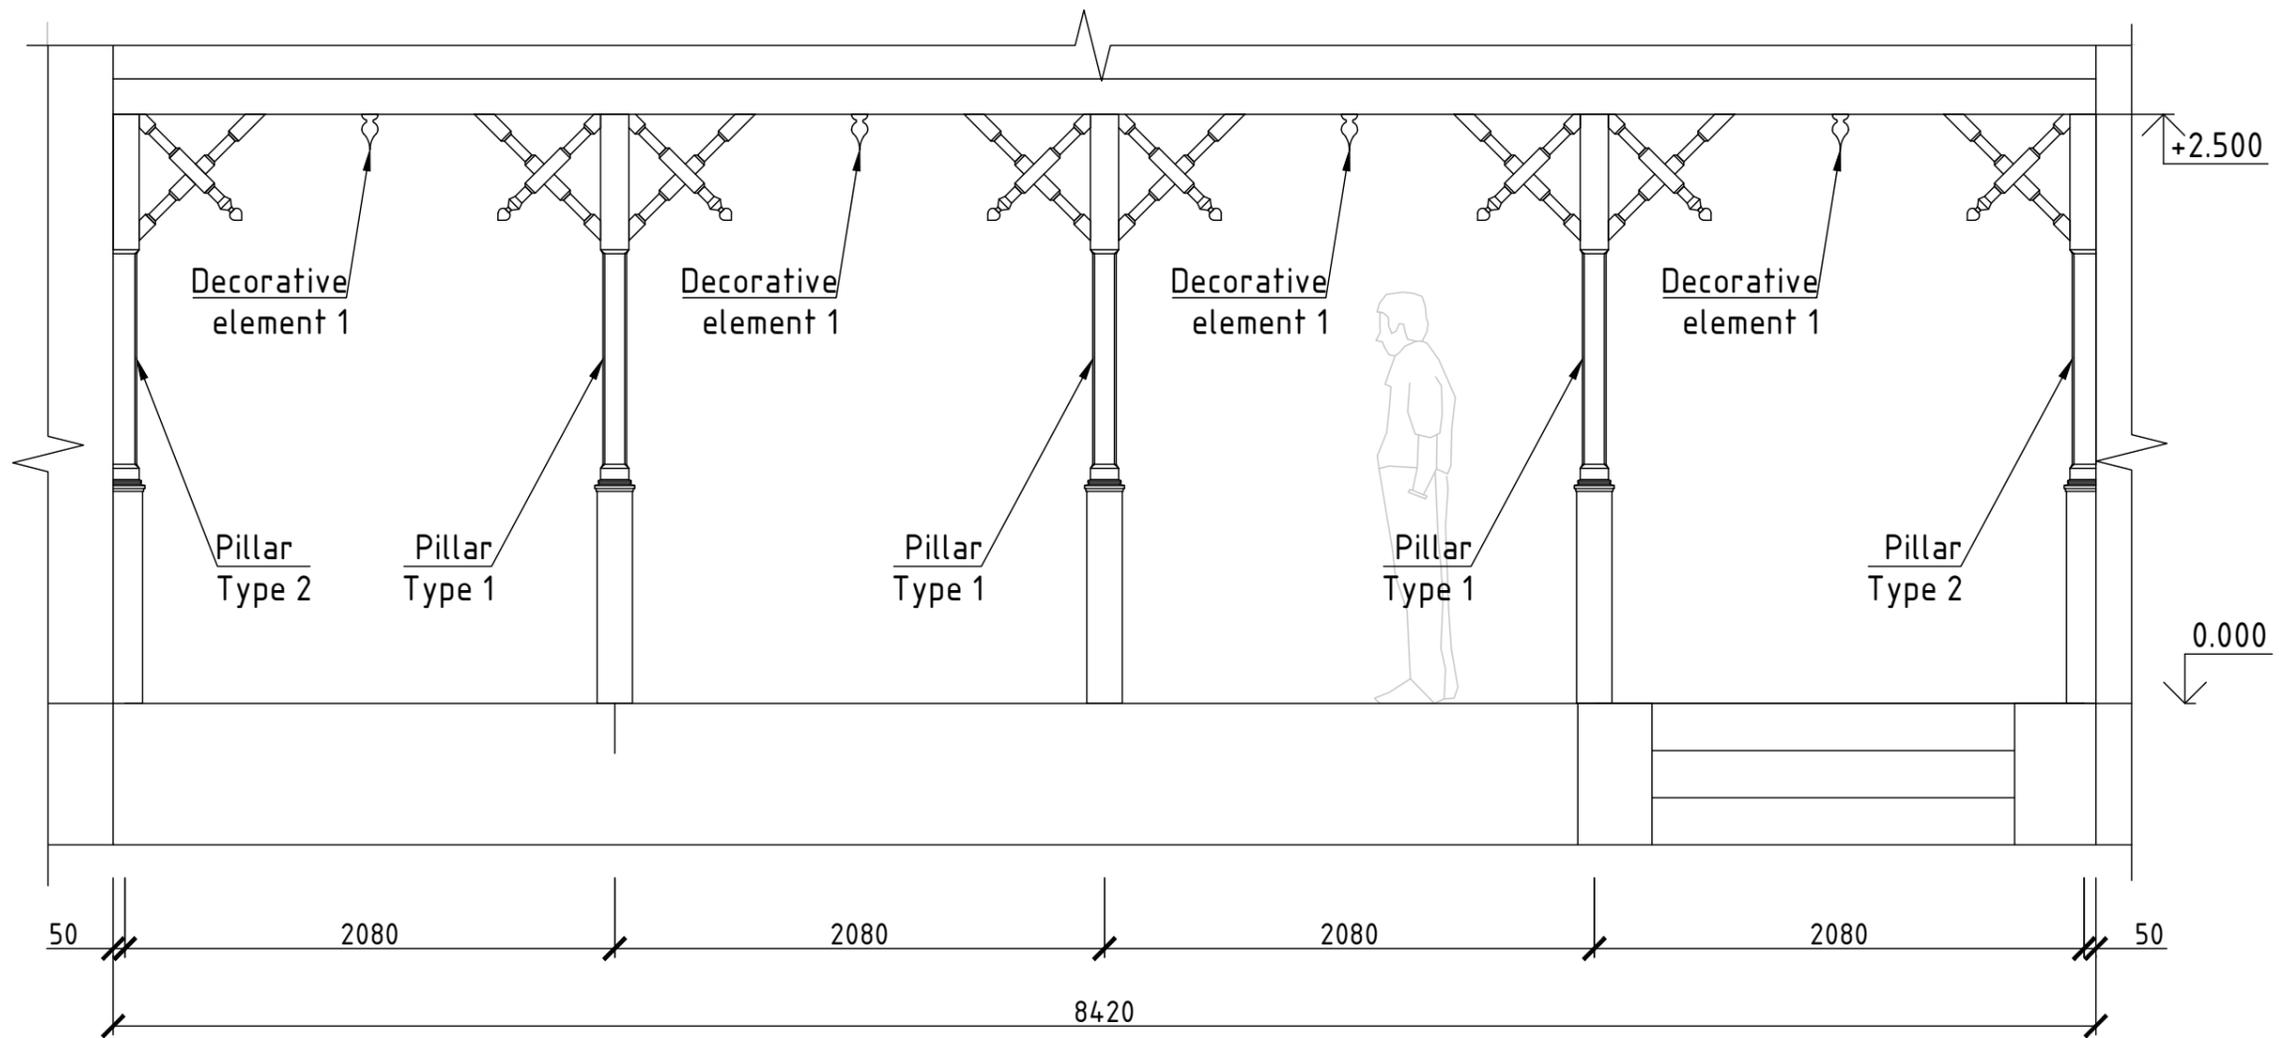


EXPLICATION


- Pillar type 1 - 3 pc.
- Pillar type 2 - 2 pc. (1+mirrored)
- Decorative element - 4 pc.

NAME OF THE OBJECT	DATE	NAME OF THE DRAWING	SCALE	PAGE
Rapla County,	09.2025	General drawing.	1:30	01


Pillar type 1  
Scale 1:10

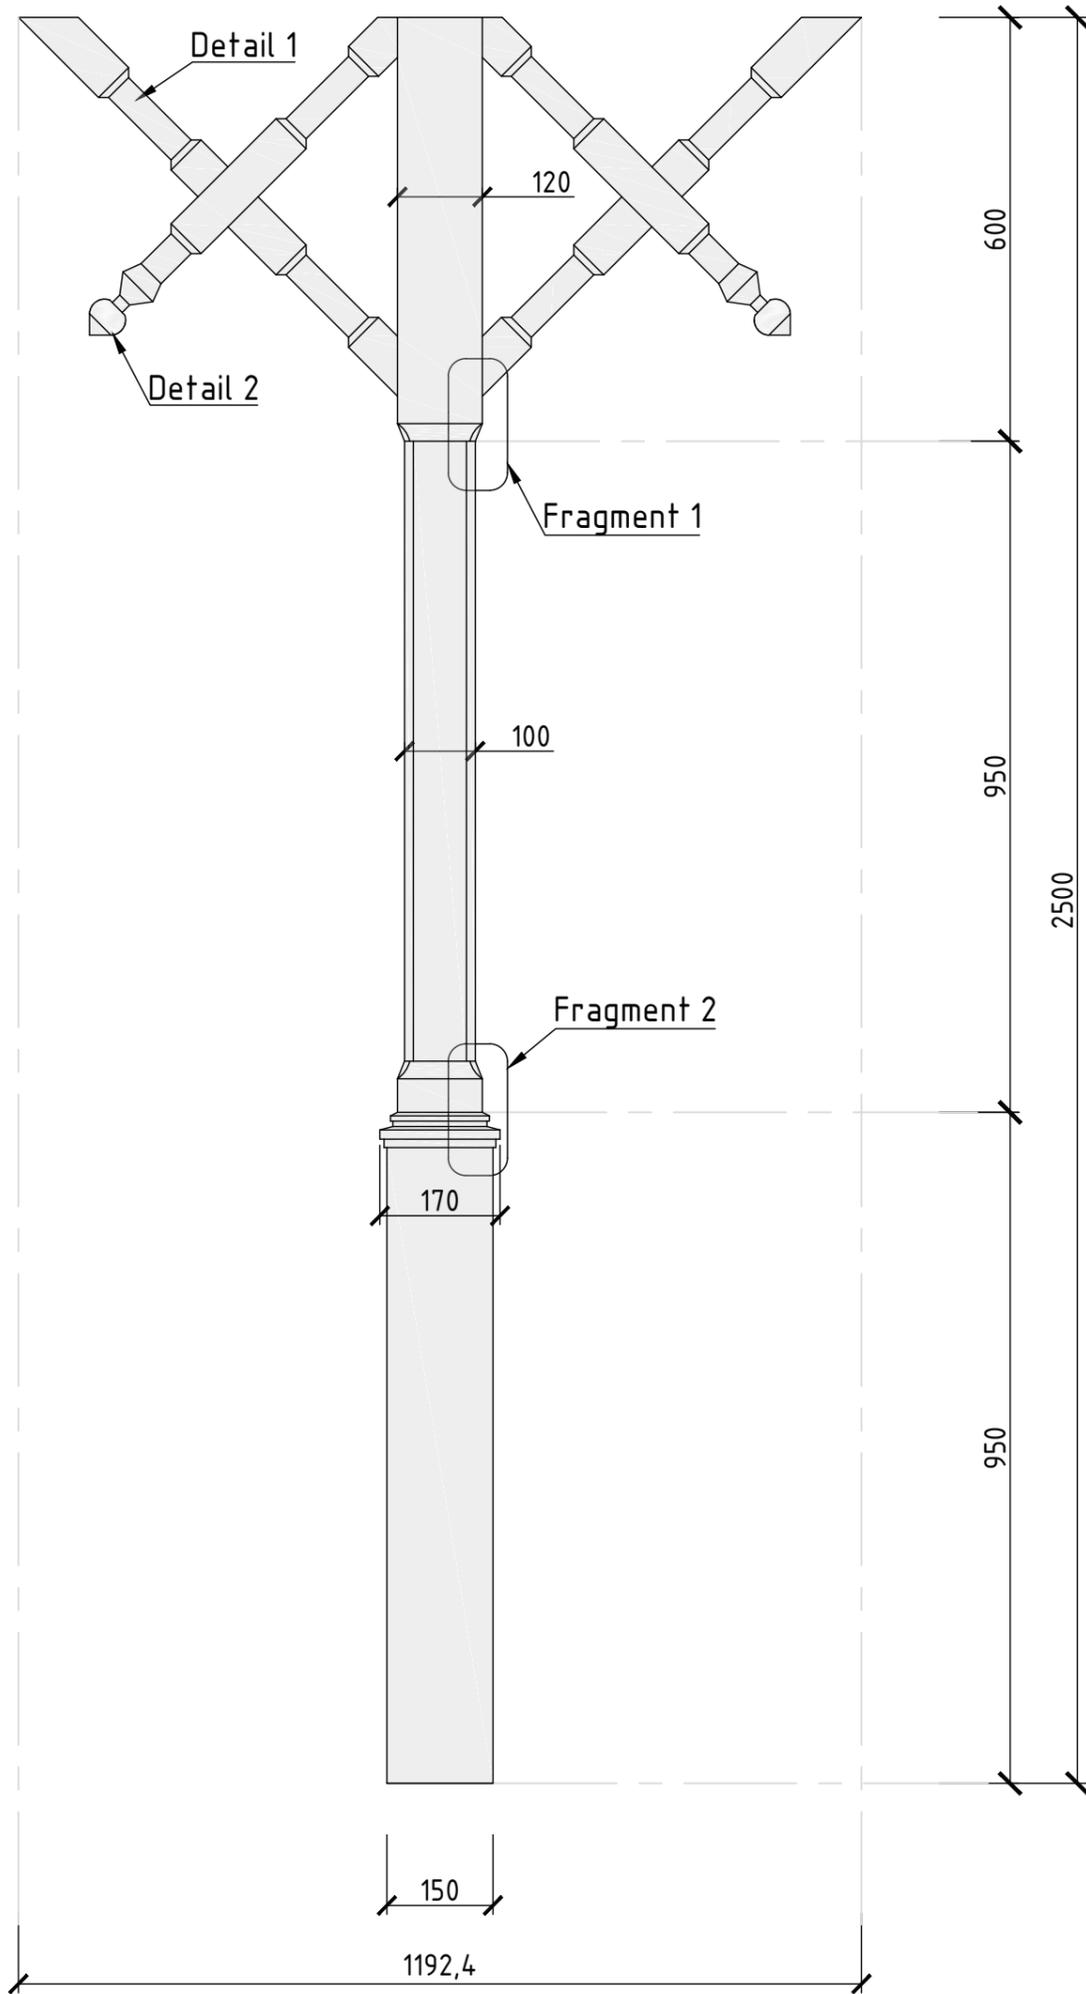

Fragment 1  
Scale 1:1

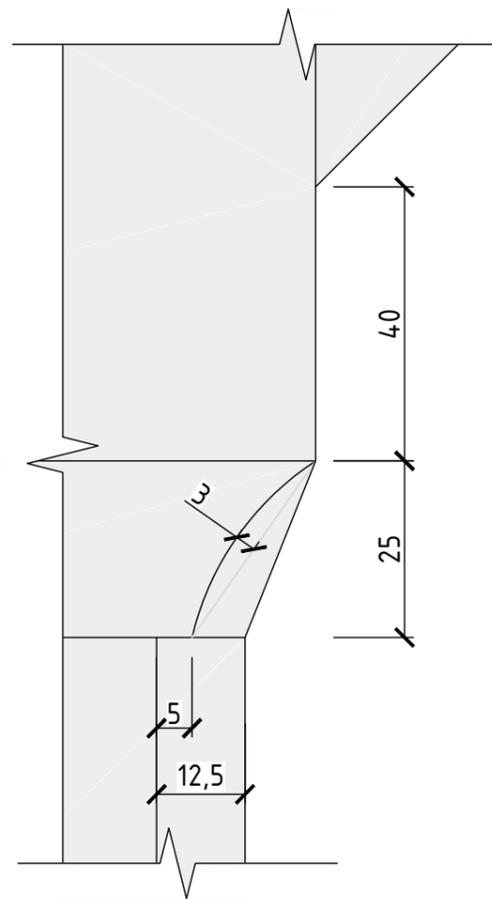


Fragment 2  
Scale 1:1

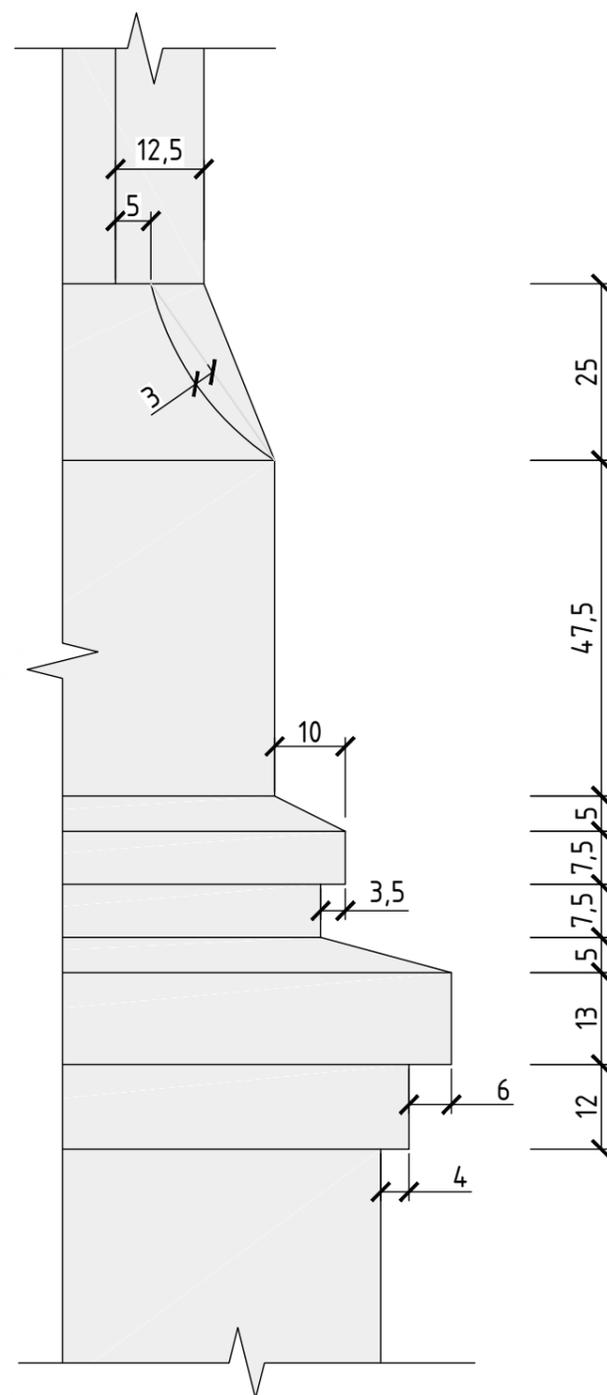


NAME OF THE OBJECT	DATE	NAME OF THE DRAWING	SCALE	PAGE
Rapla County,	09.2025	General drawing	1:10 1:1	02


Pillar type 2  
Scale 1:10

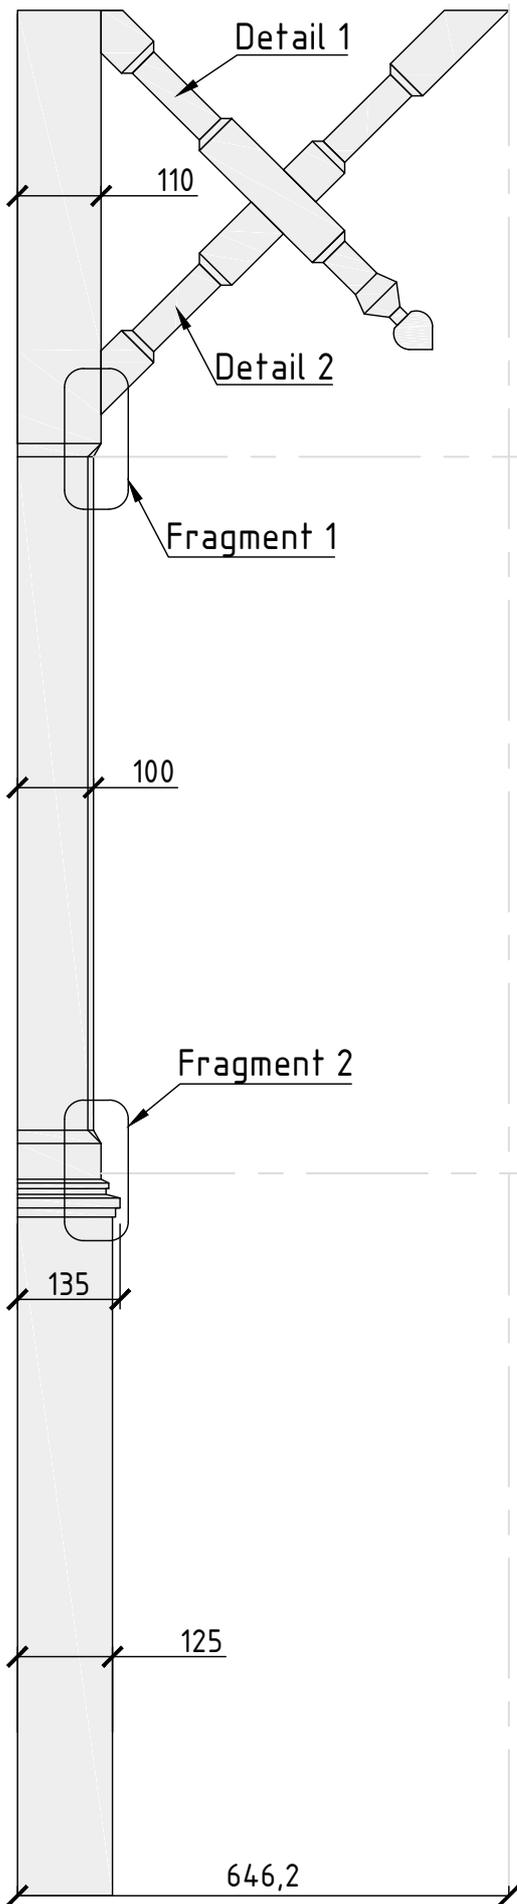

Decorative element 1  
Scale 1:1

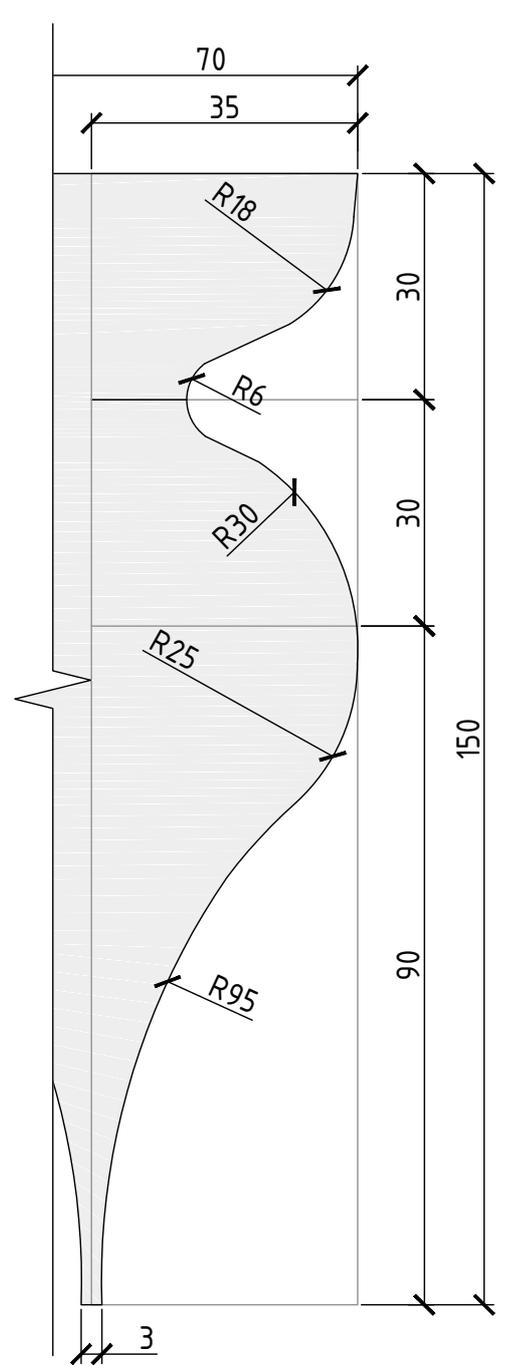


Decorative element 1  
Scale 1:4

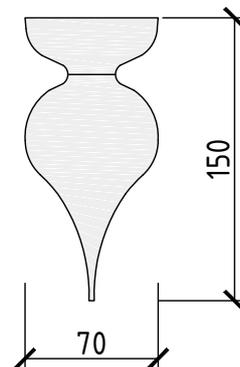


NAME OF THE OBJECT	DATE	NAME OF THE DRAWING	SCALE	PAGE
Rapla County,	09.2025	General drawing	1:4	03

Detail 1  
Scale 1:4

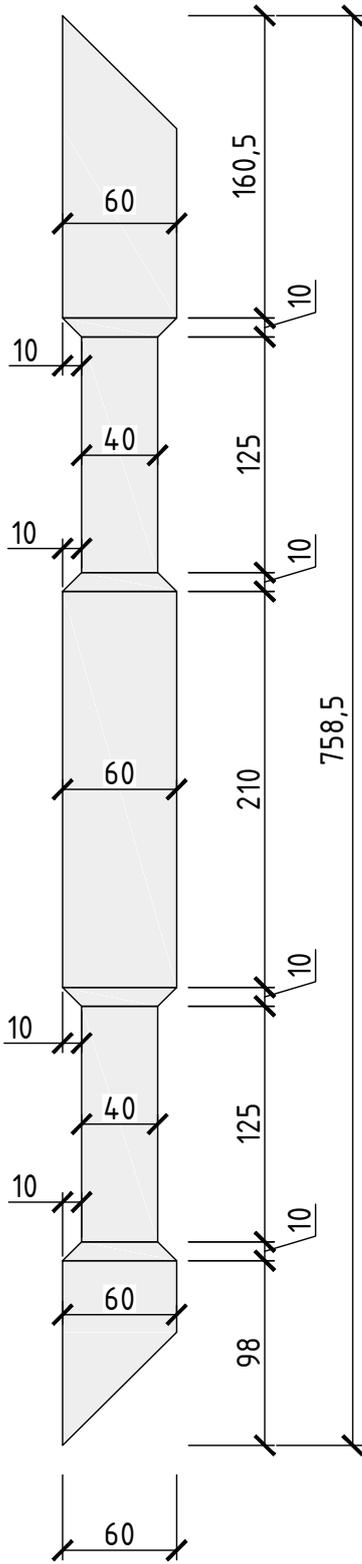

Detail 2  
Scale 1:4

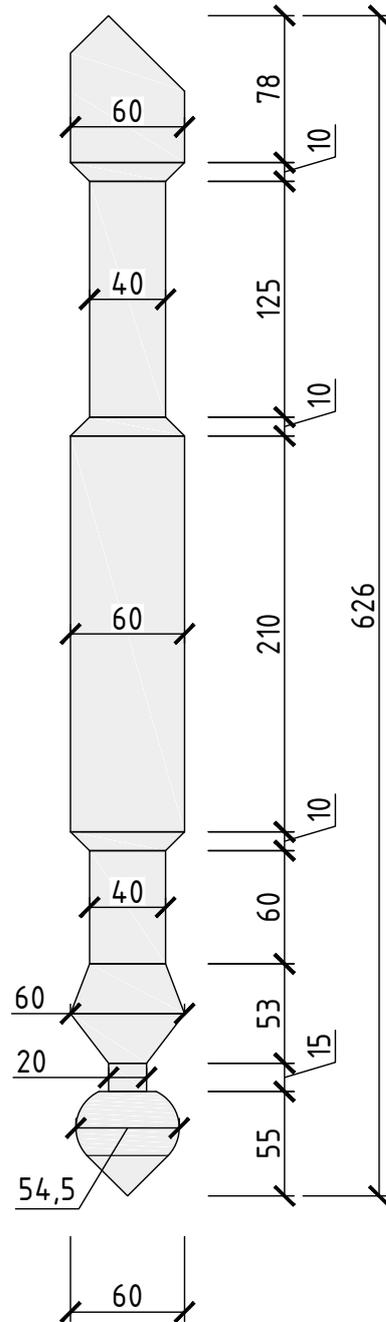

NAME OF THE OBJECT	DATE	NAME OF THE DRAWING	SCALE	PAGE
Rapla County,	09.2025	General drawing	1:4	04