


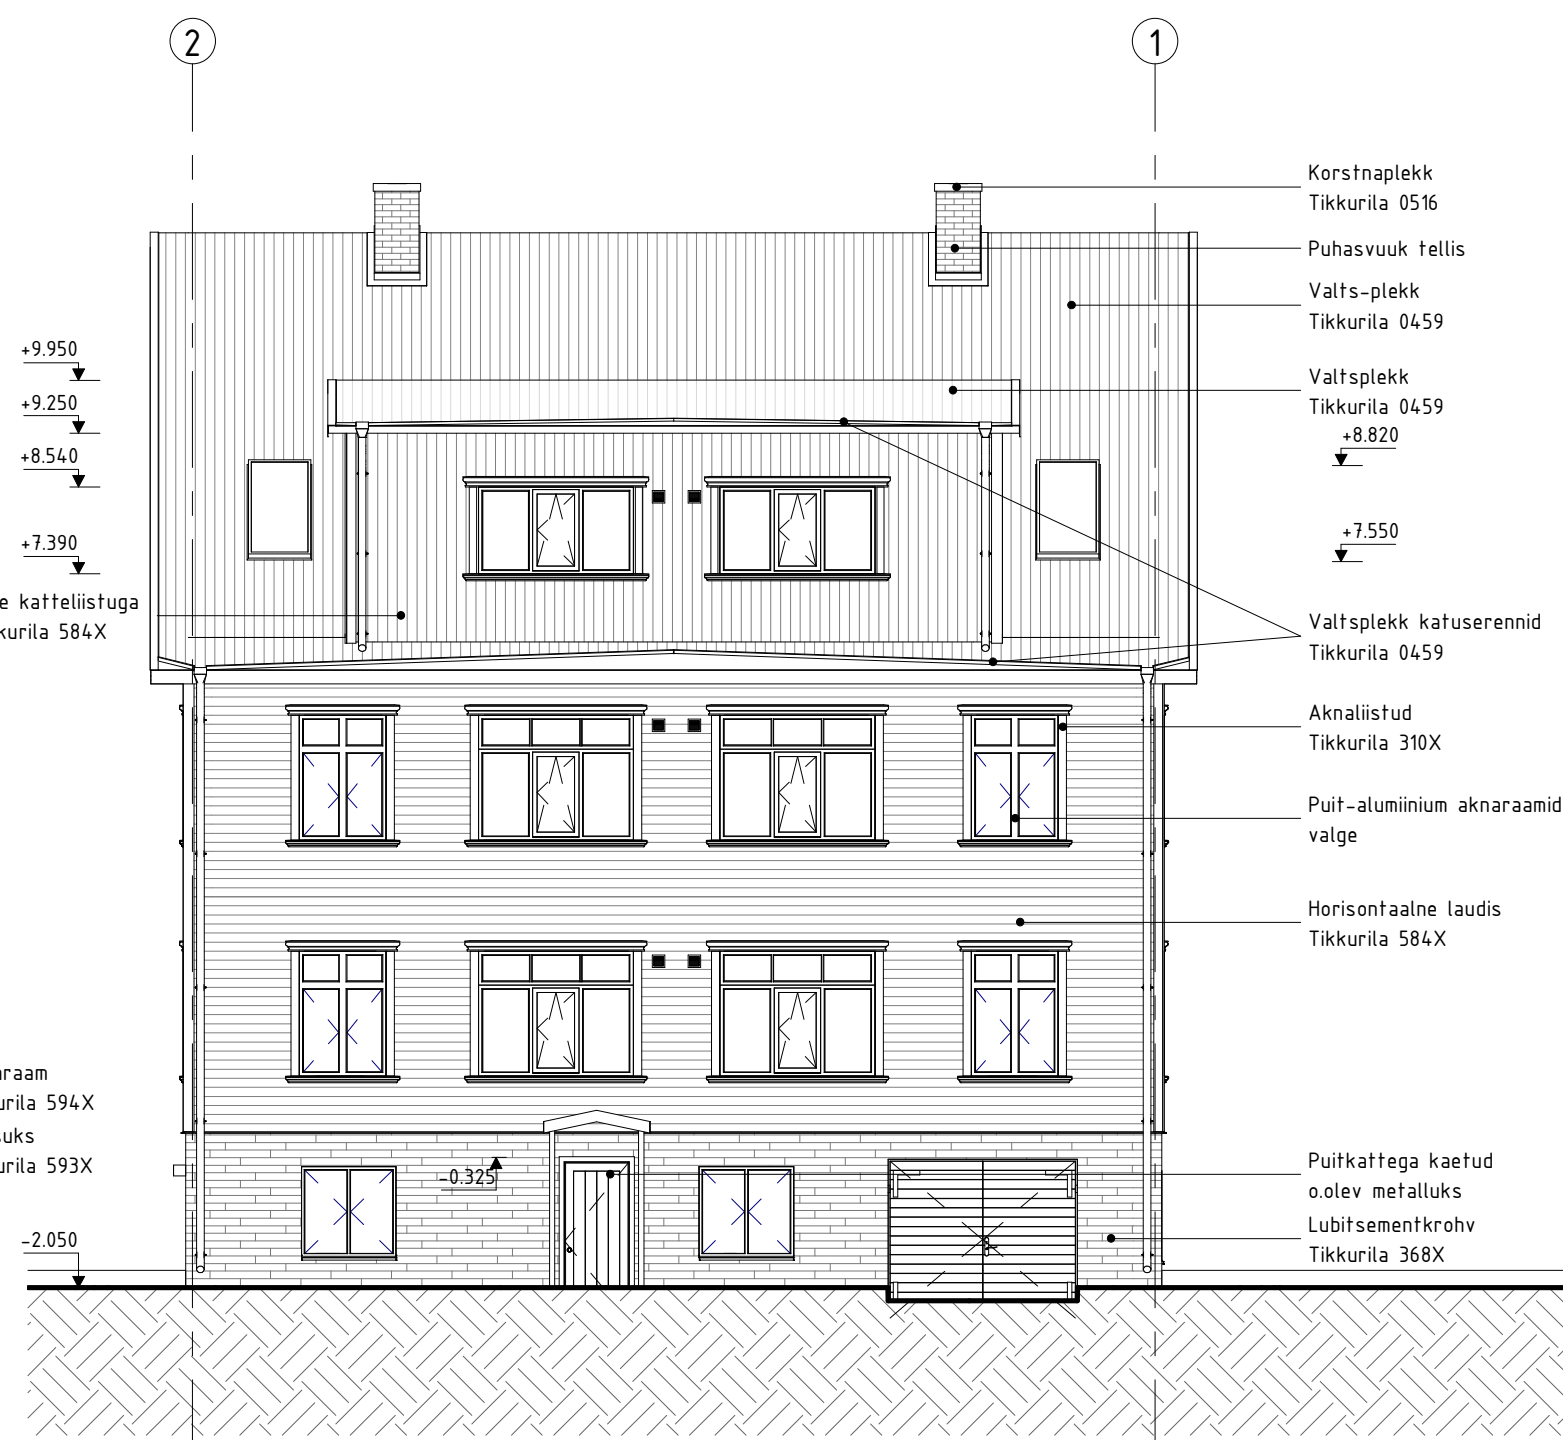

Vaade A

1 : 100



Vaade C

1 : 100