

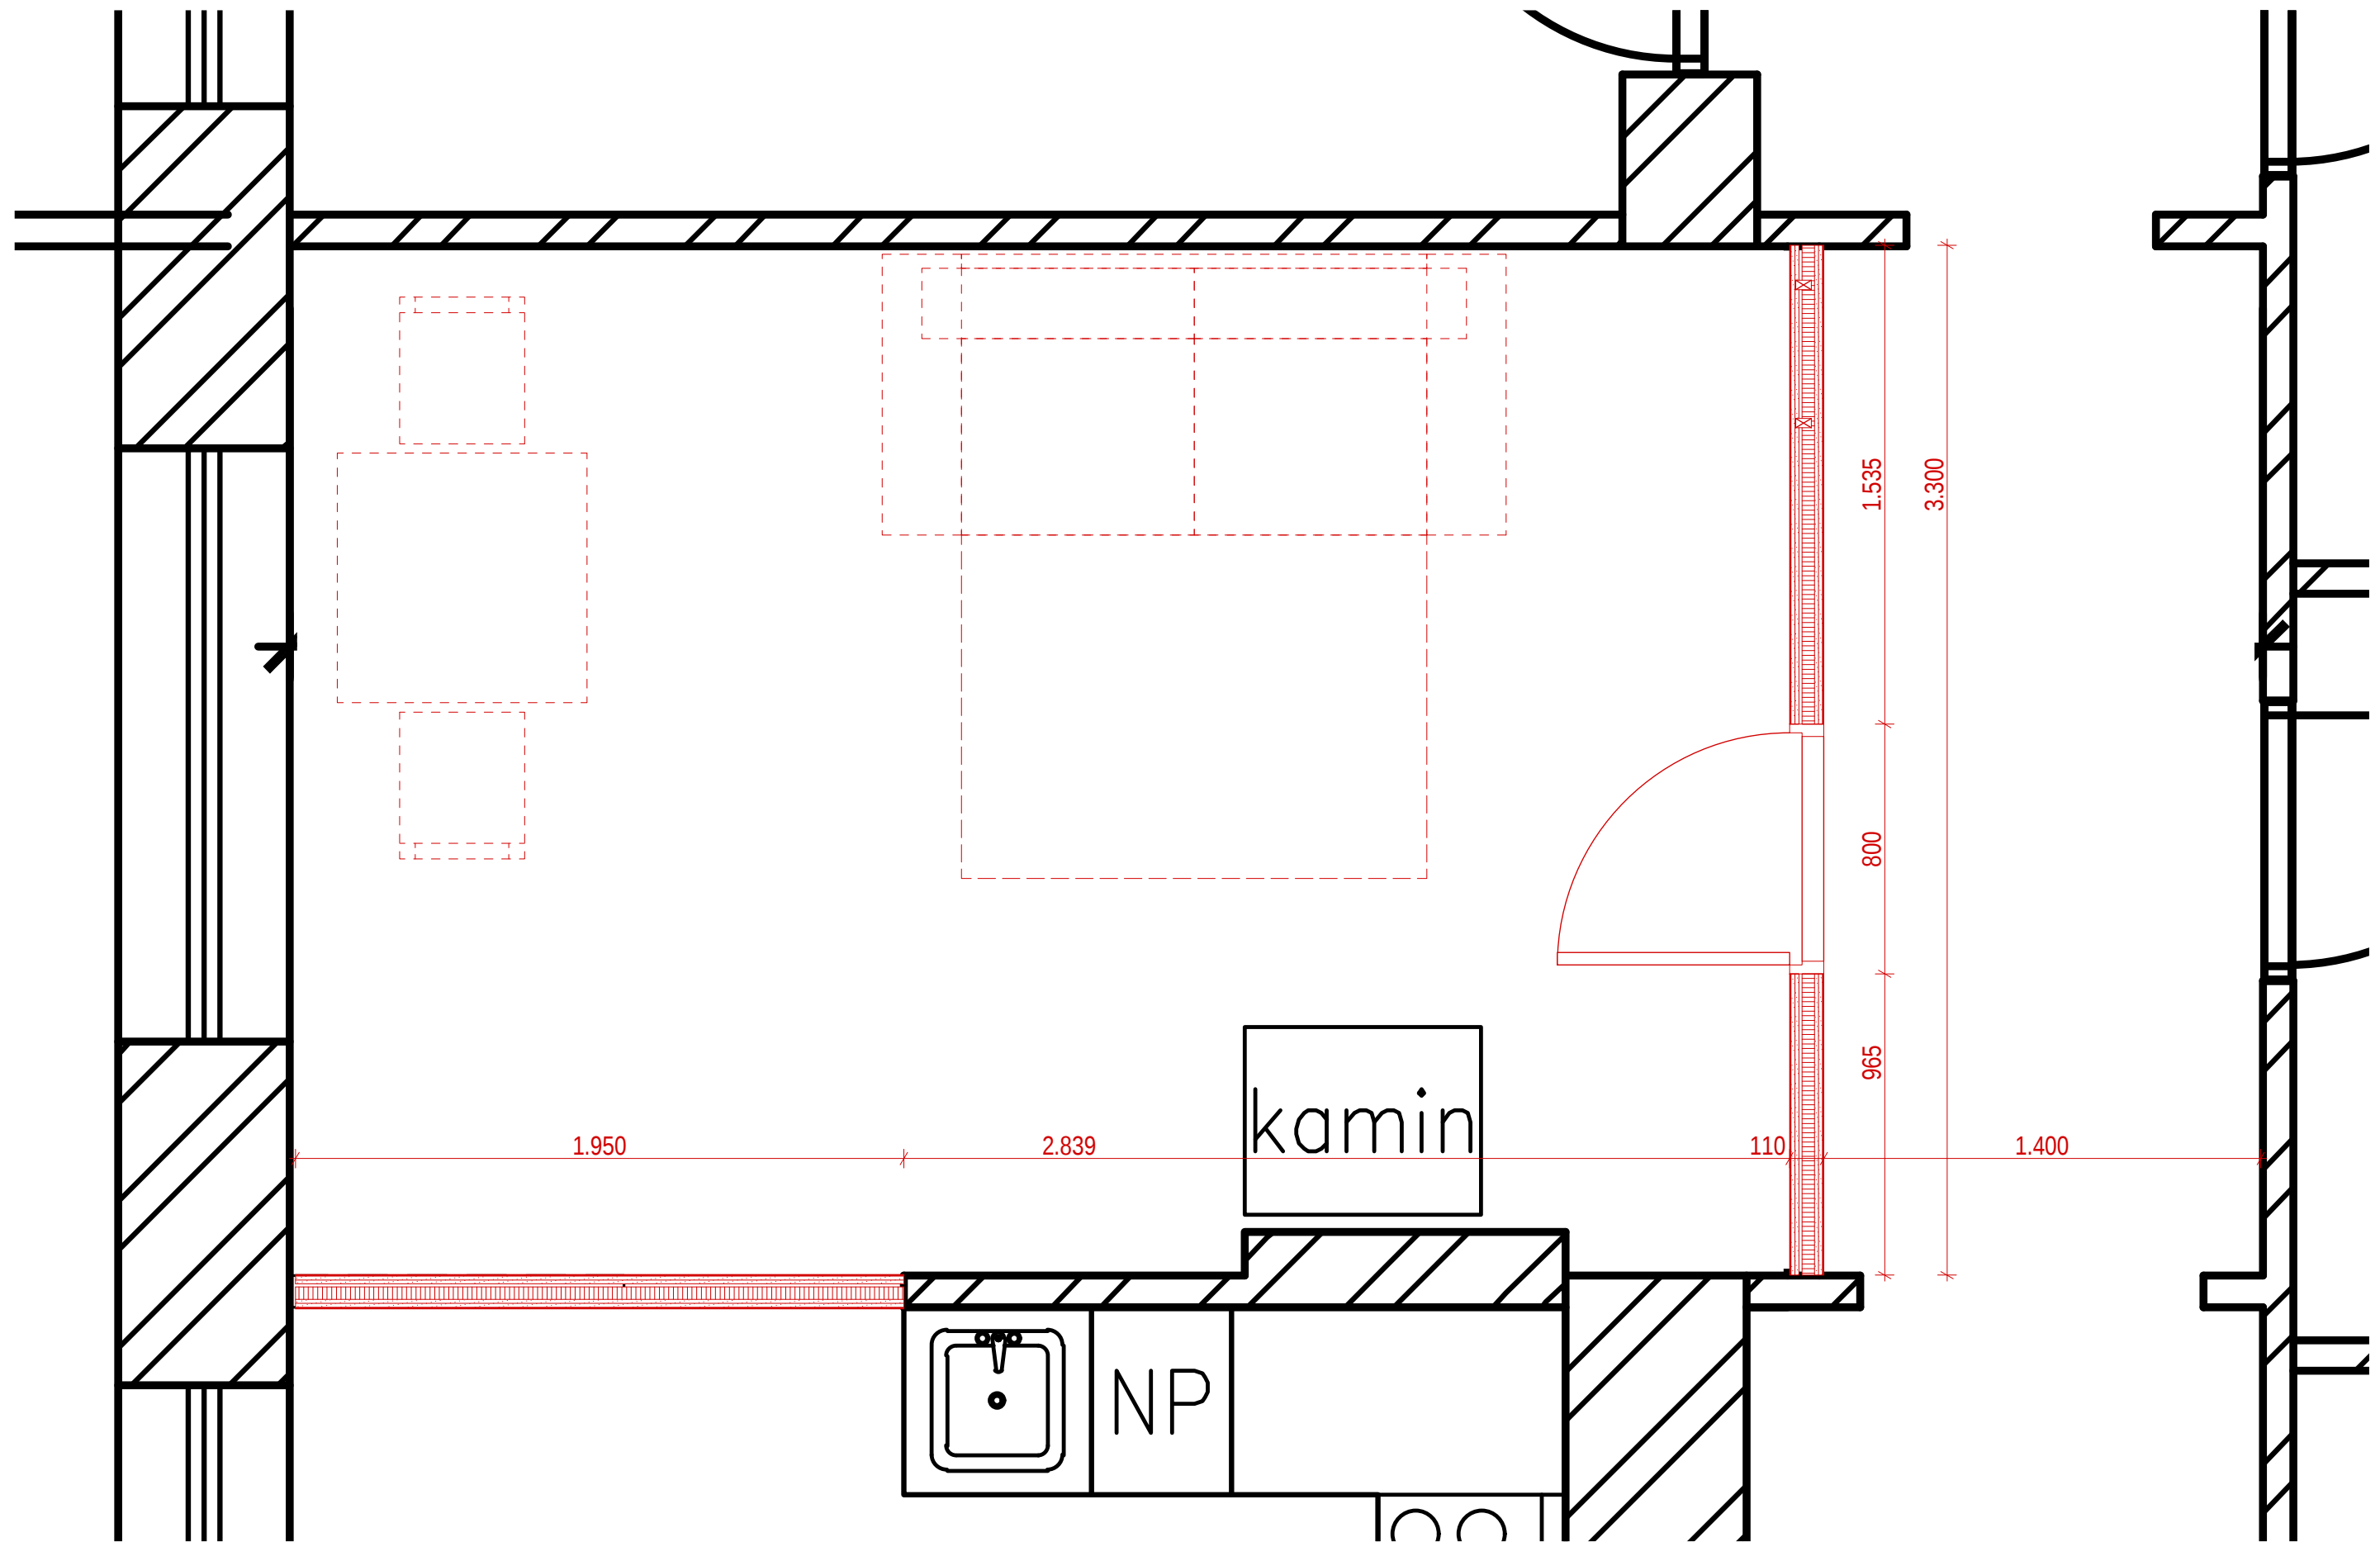


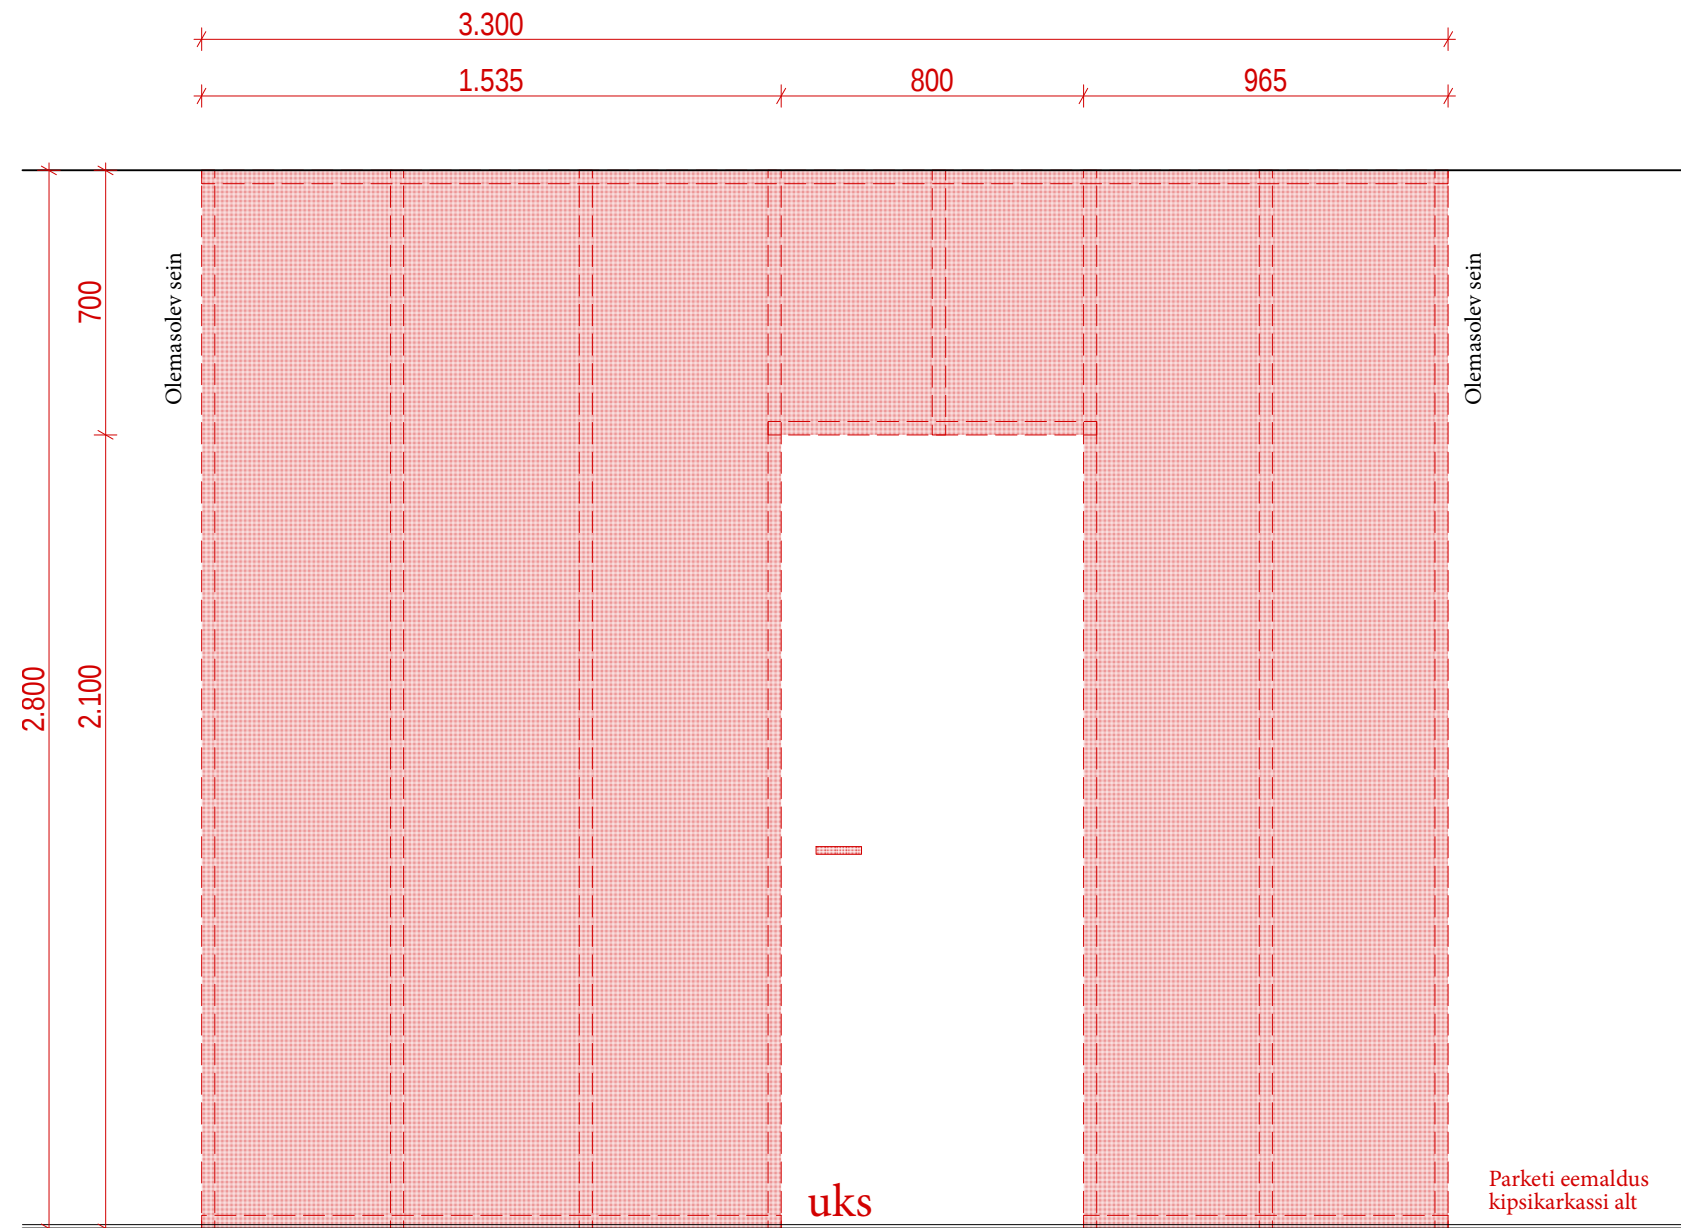

Plaan

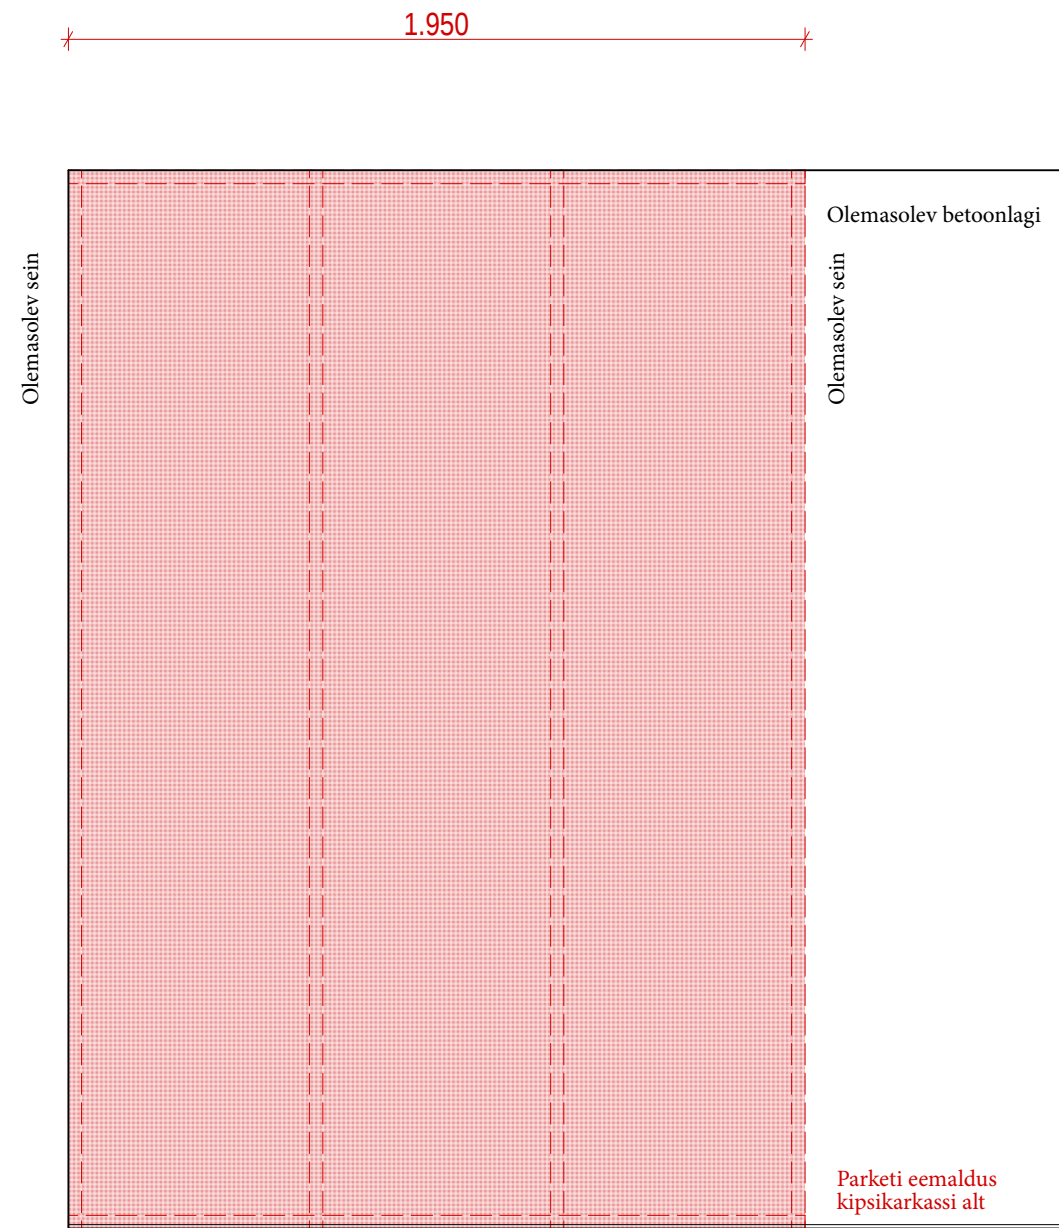

Seinte pindala
13,02 m²

Vaated