


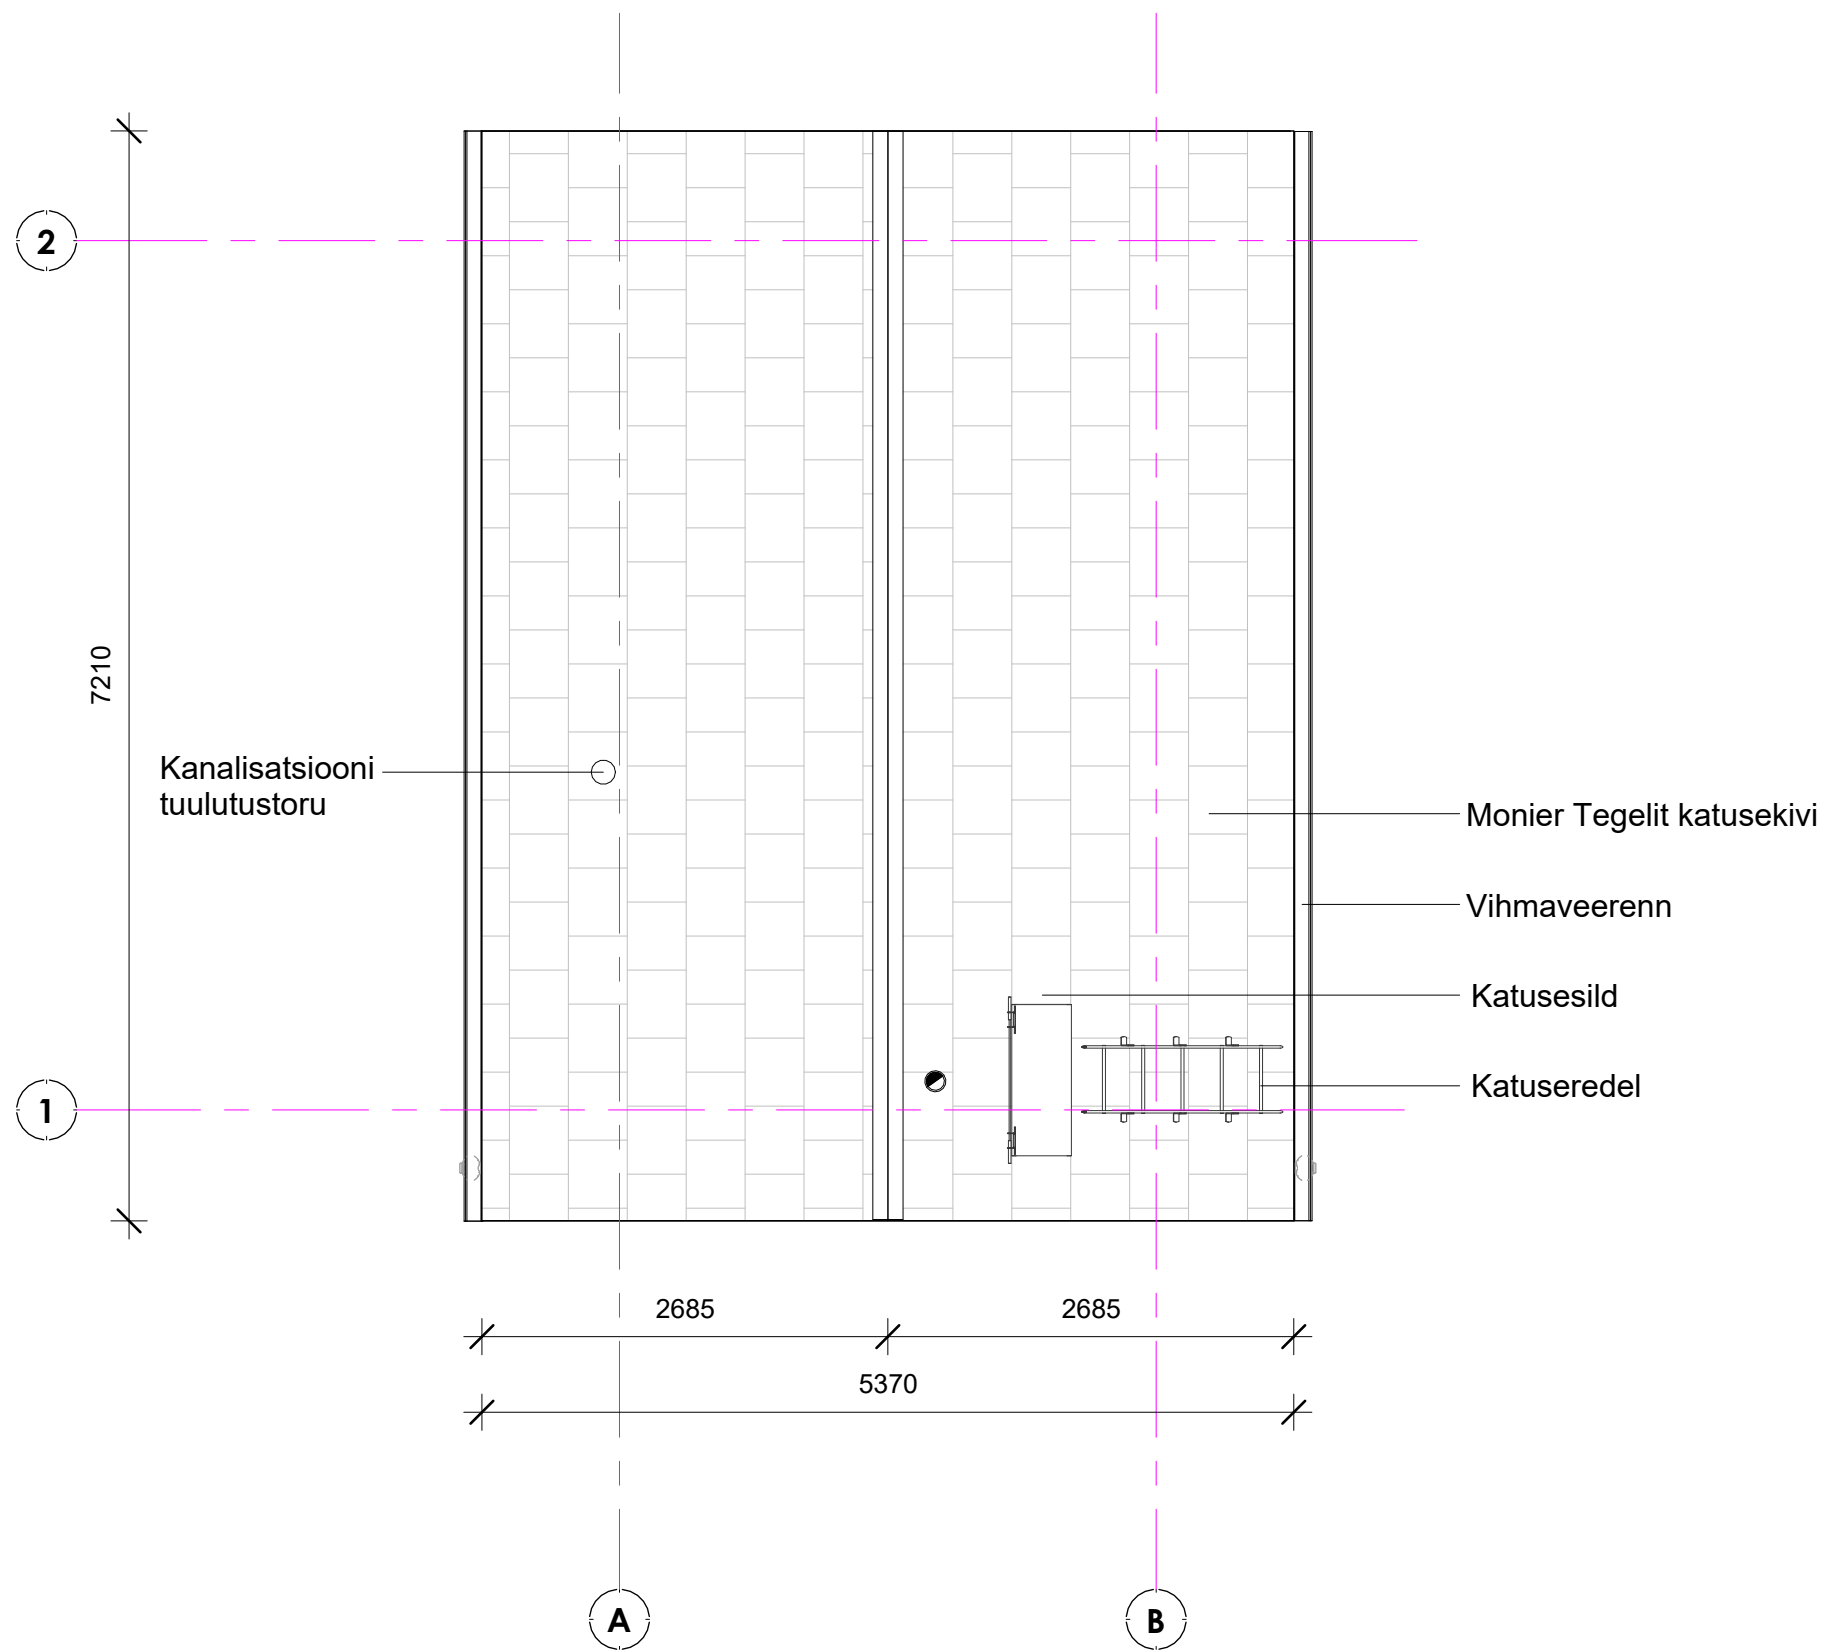

KL-1
Monier Tegelit katusekivid
25x25 roovid
25 distantслиist
aluskate
200 sarikad kivivillaga
aurutõkkele
siseviimistlus