



HETKESEIS

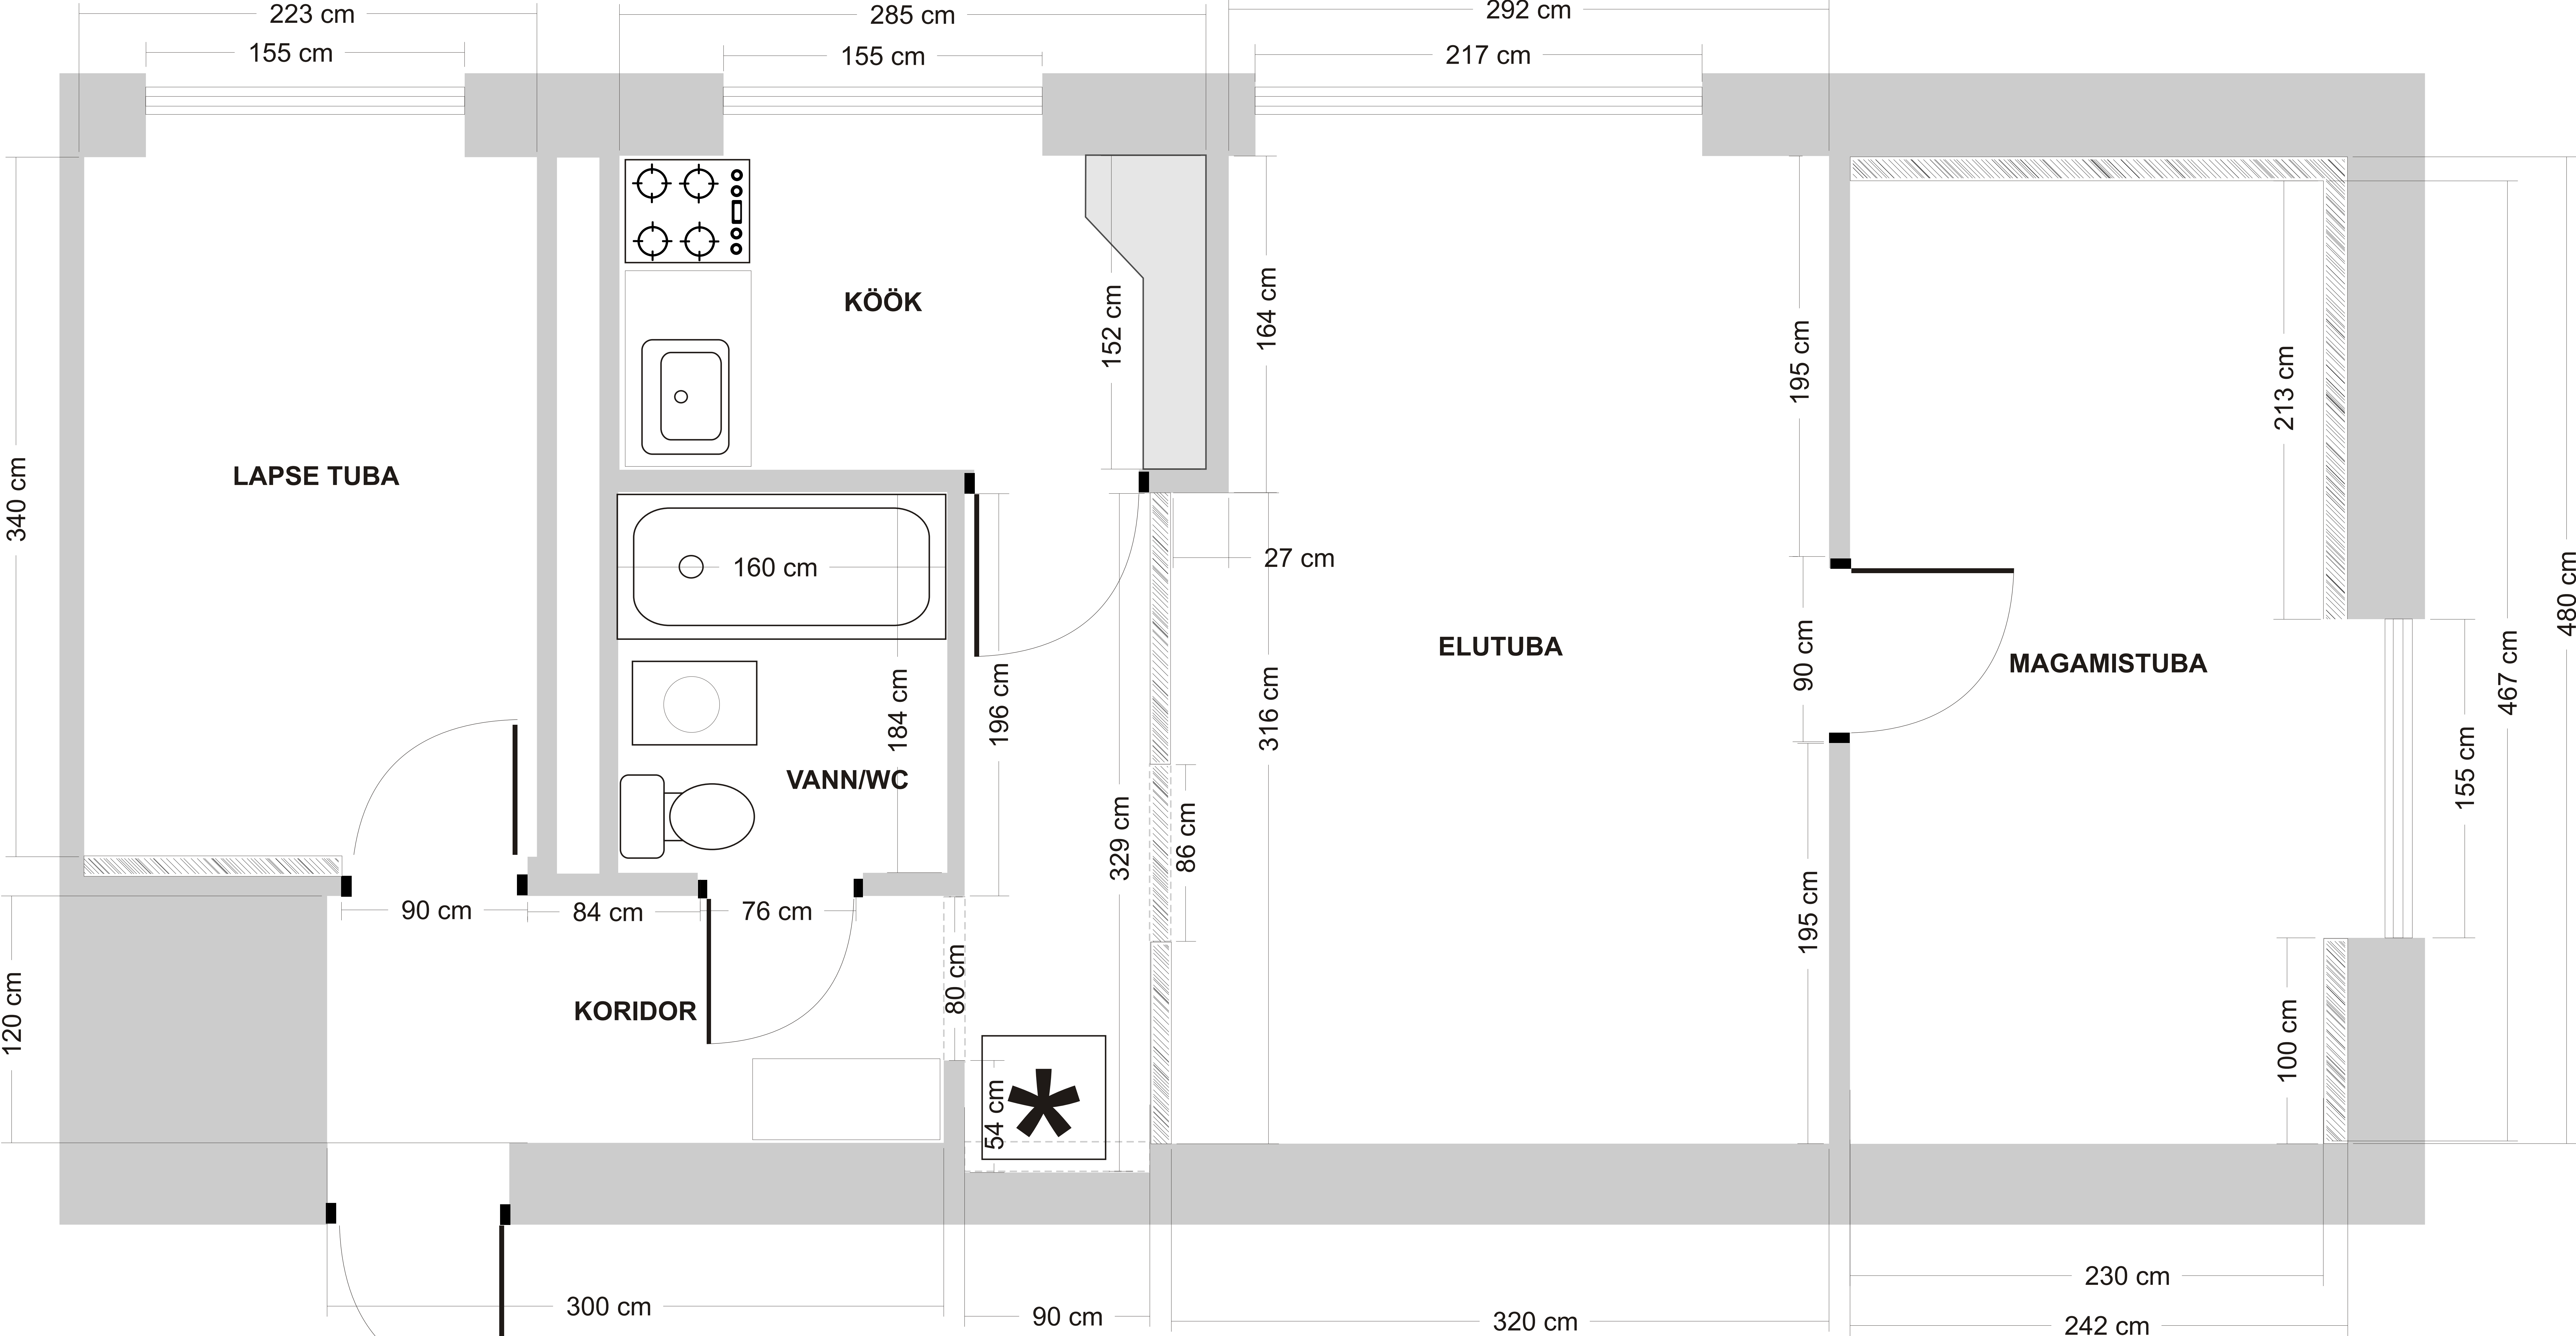


- STONE/BRICK WALLS
- ROCKWOOL
- CYPROC

IDEEKAVAND #1

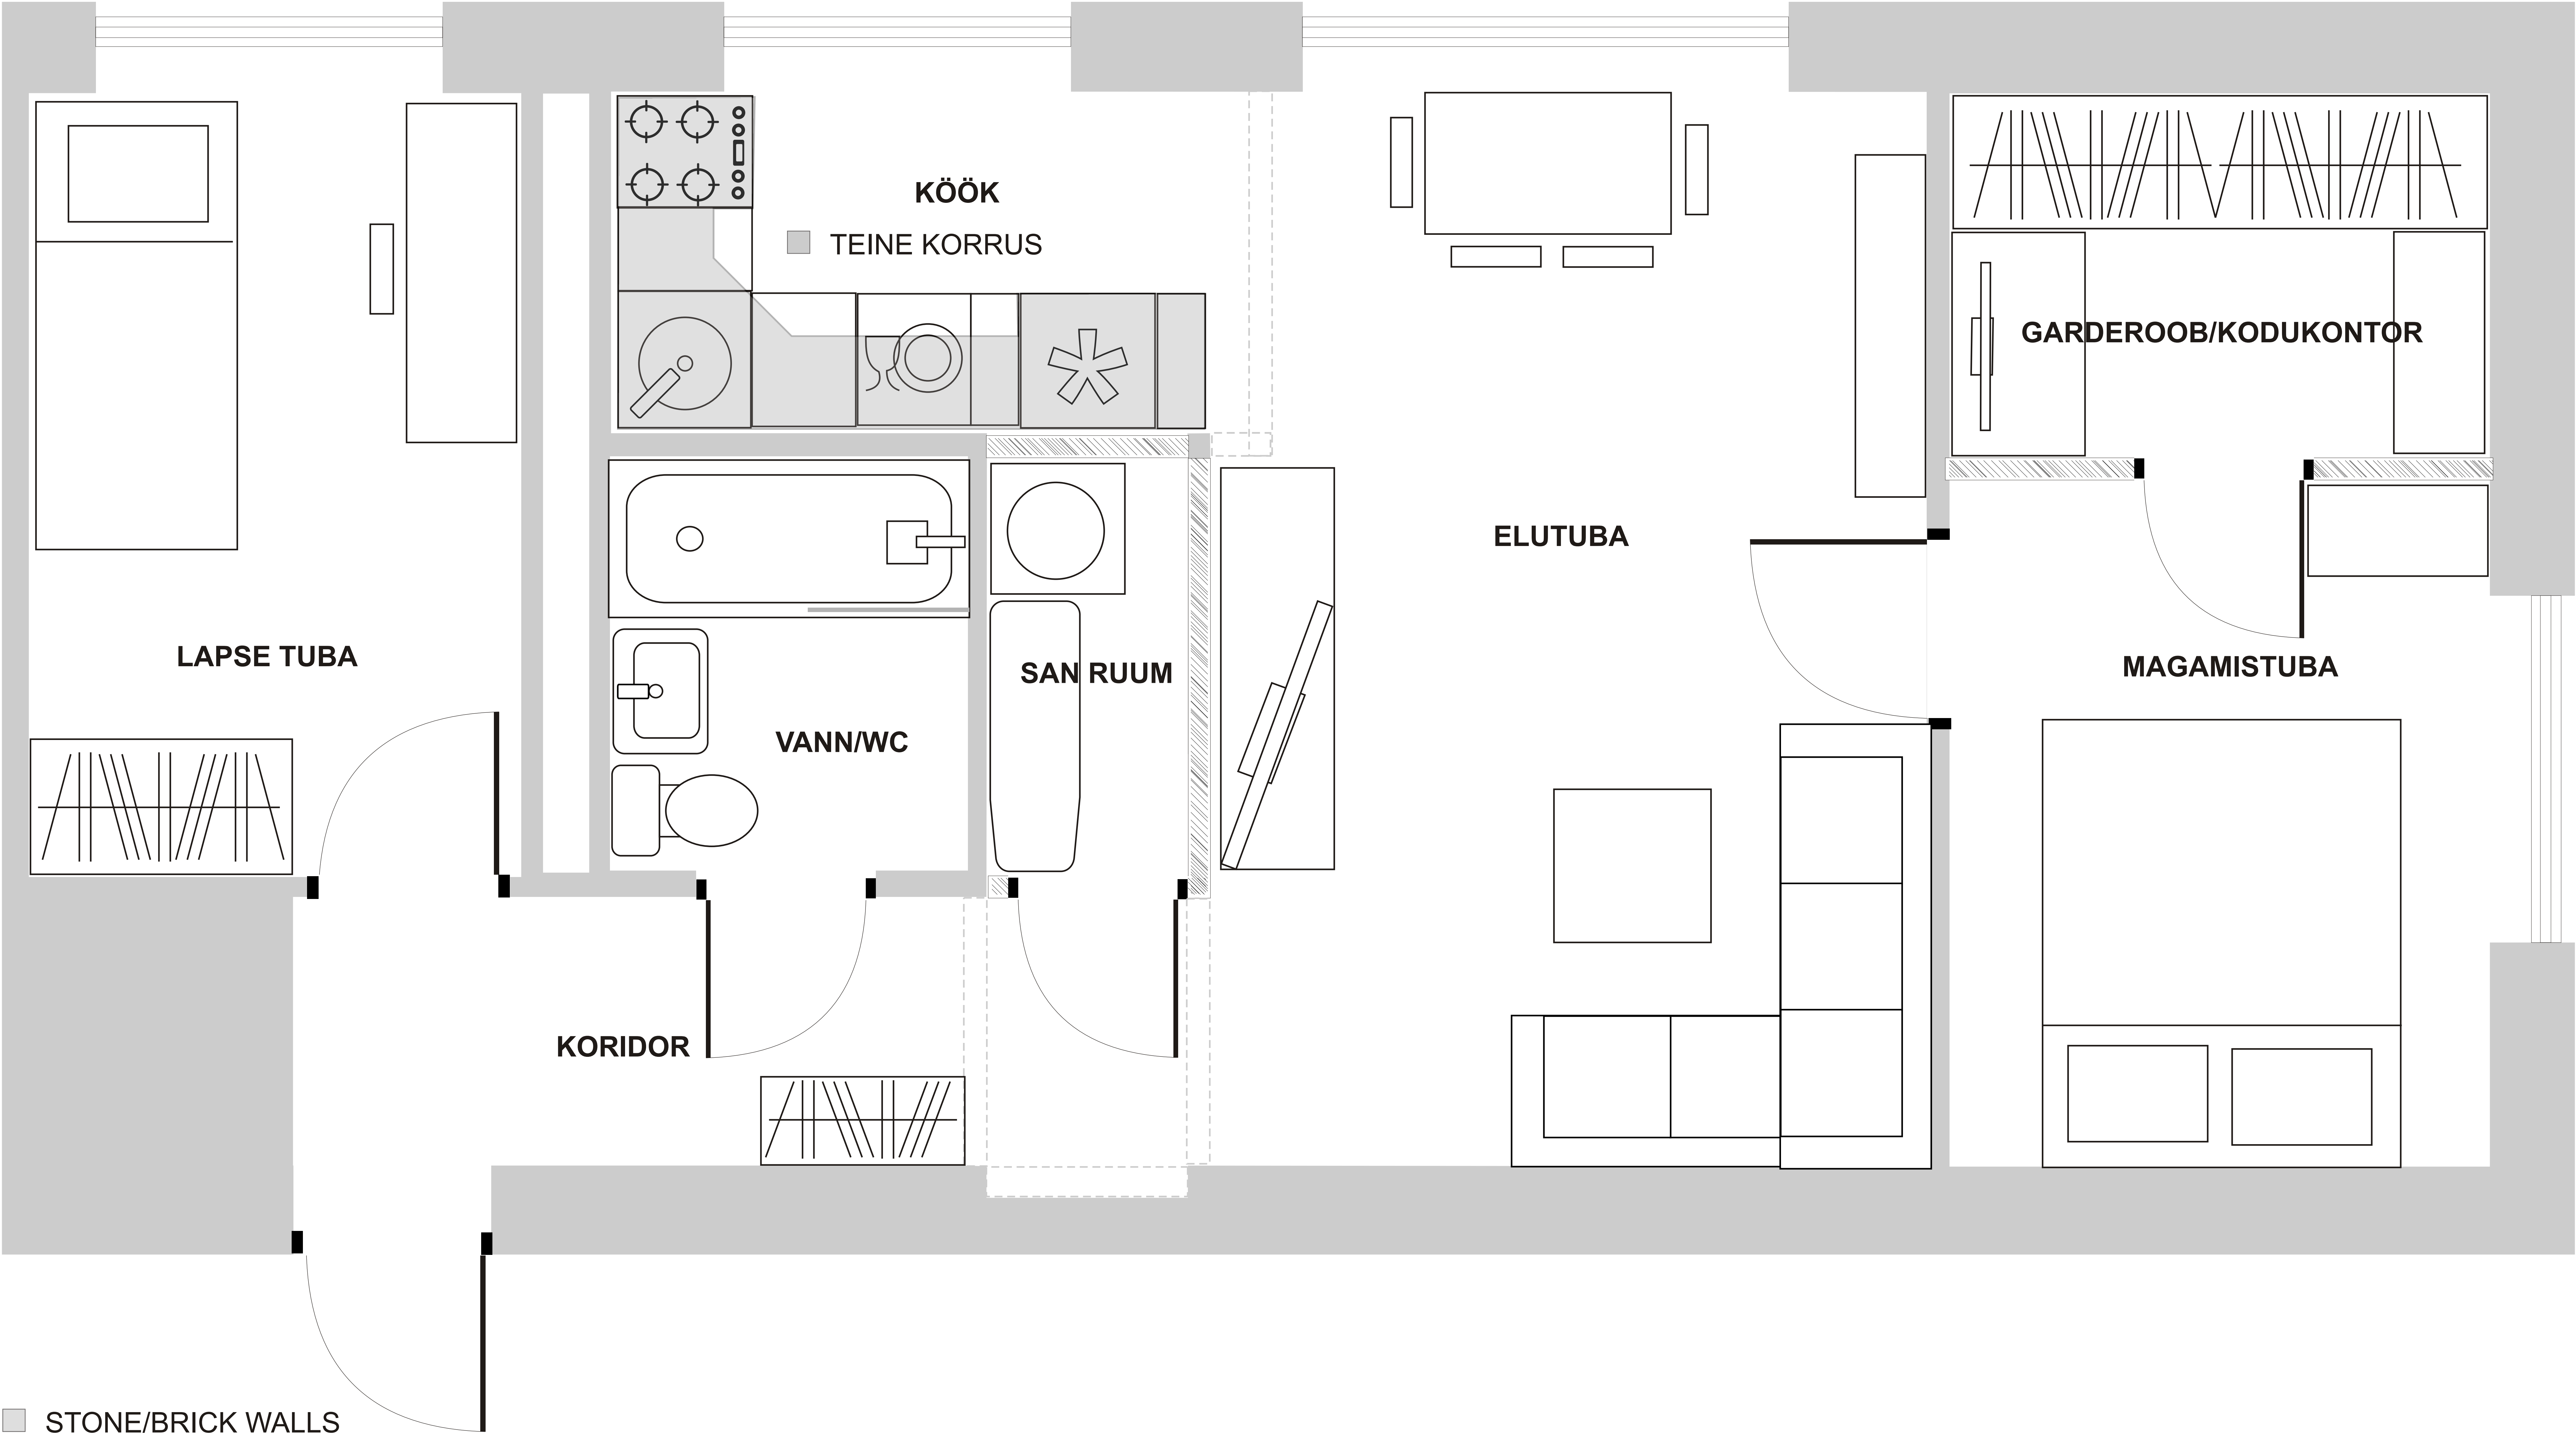

IDEEKAVAND #2

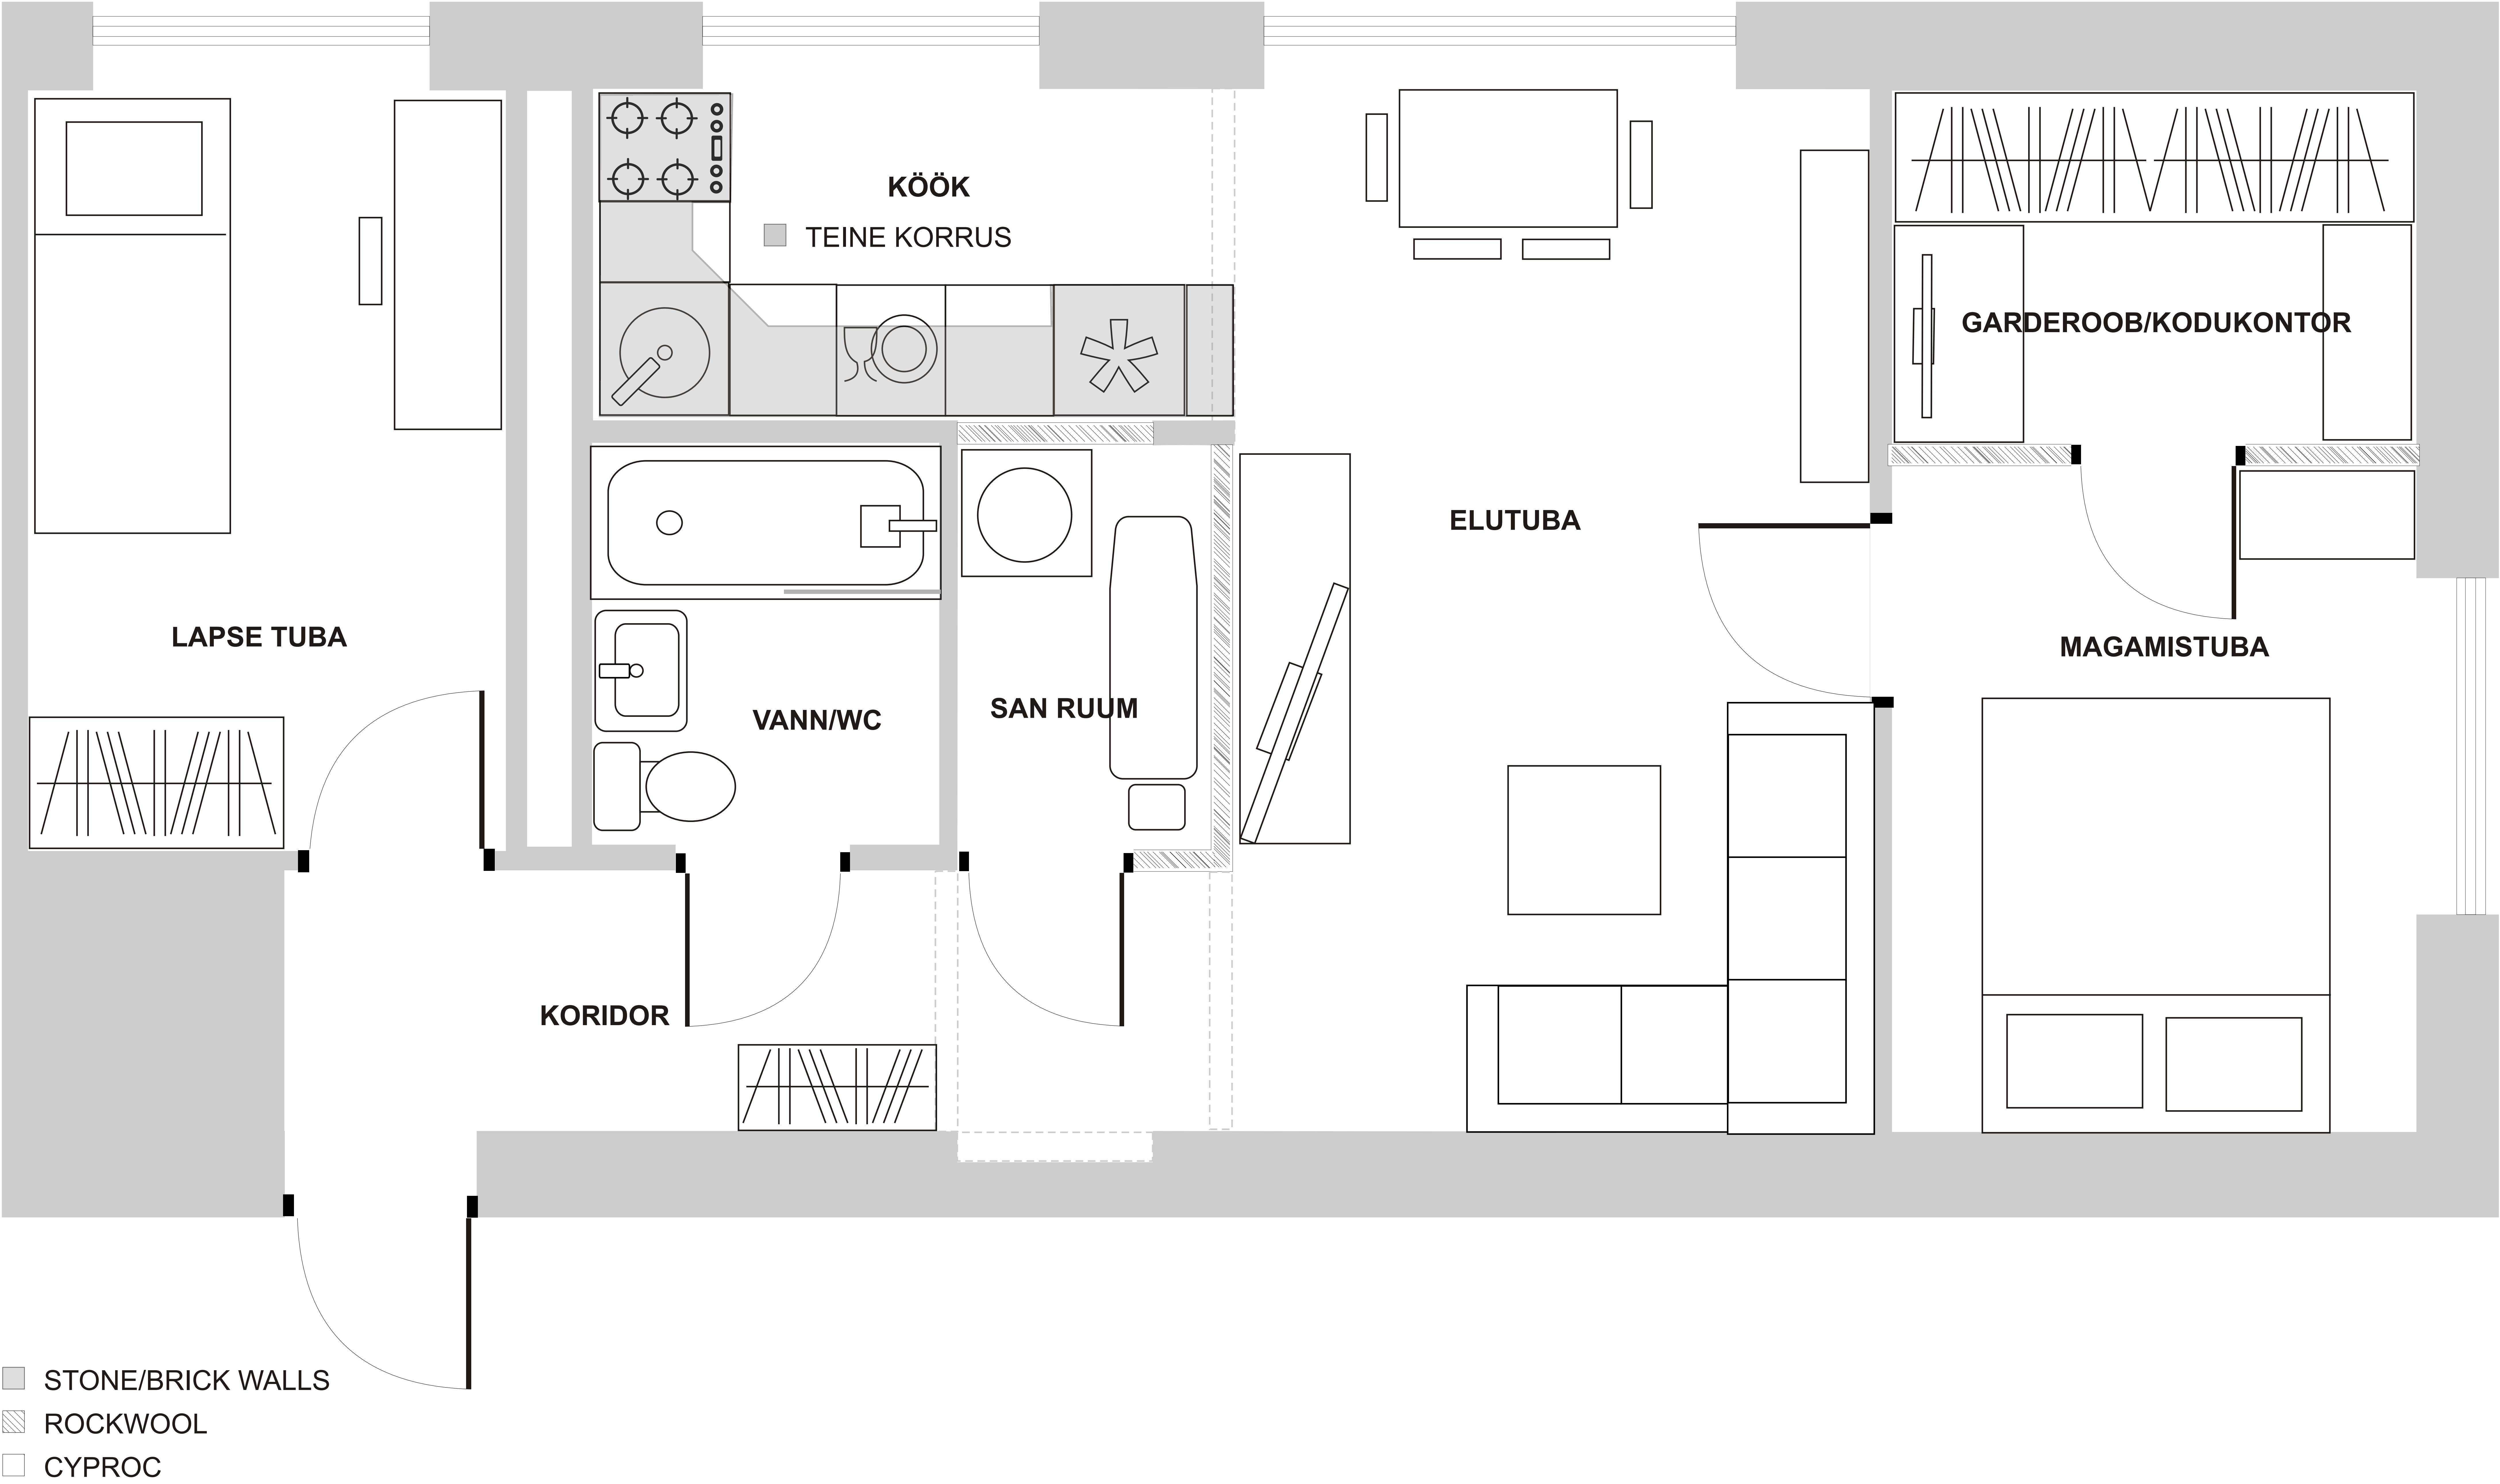

PÕRANDAD



- STONE/BRICK WALLS
- ROCKWOOL
- CYPROC