

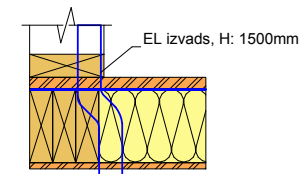


PCS	Designation	Dimensions	Length
2	Rim joist	45x145mm	4690
2	Rim joist	45x145mm	2225
2	Rim joist	45x145mm	3330
2	Rim joist	45x145mm	2265
2	Rim joist	45x145mm	3720
2	Rim joist	45x145mm	4350

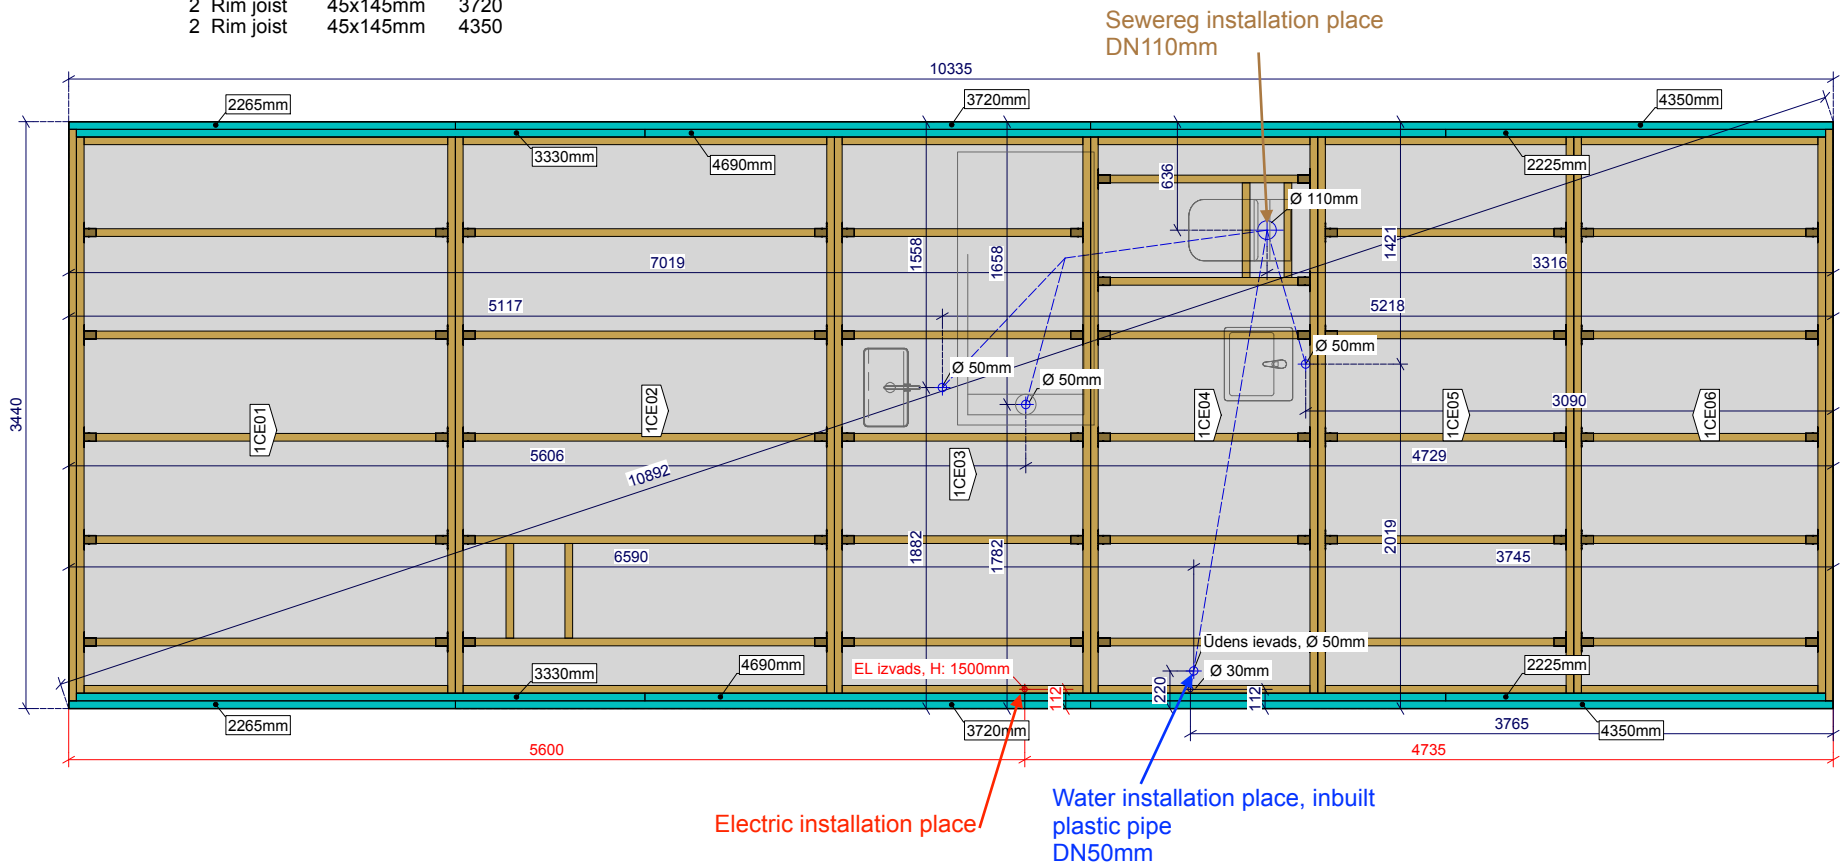

Grīda G-1
M 1:10

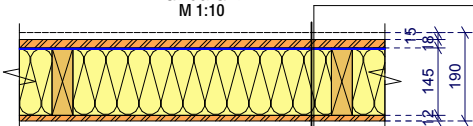

- Floor covering, 15mm
- OSB/3 TG4, 675x2500, 18mm
- Vapour barrier
- Timber frame, 45x145mm (C24), c/c 600mm
- + Insulation 150mm
- OSB/3 12mm



SIA MyCabin
Skanstes iela 50
Rīga

My Milla Long V2

Drawing name:
1C Ceiling 1C

Drawing date: 9/19/2023

Drawn by:

Scale:
1 : 30.00
A3