


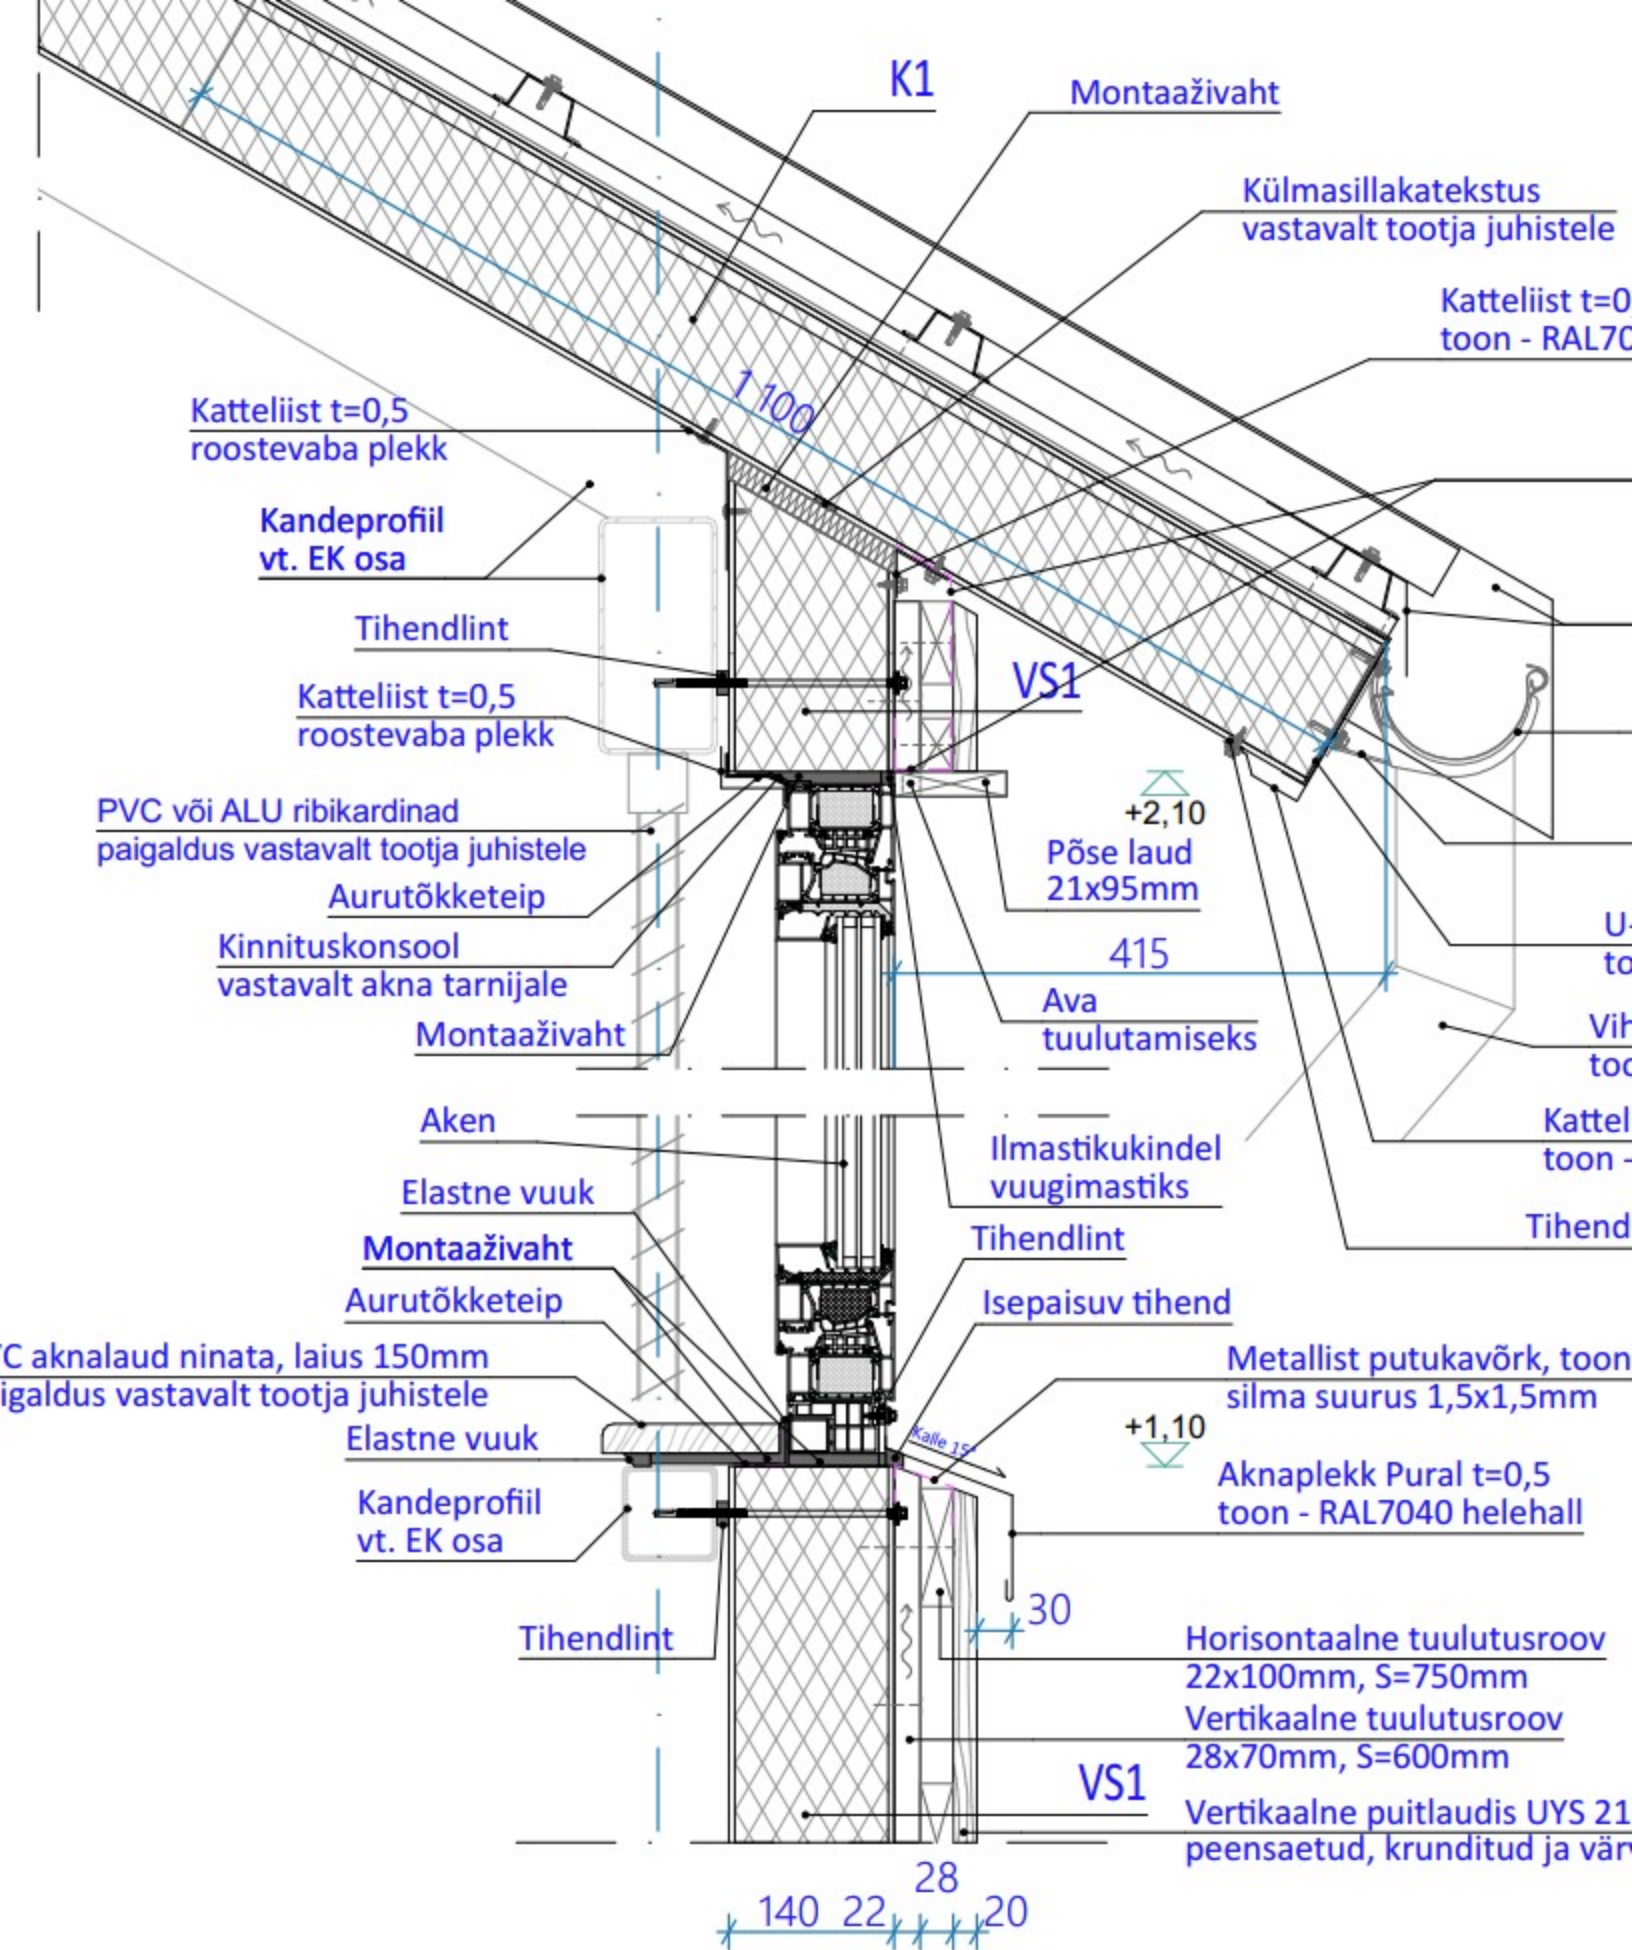

,5
040 helehall

Metallist putukavõrk, toon hall
silma suurus 1,5x1,5mm

Räästaplekk t=0,5
toon - RR21 helehall

Vihmaveerenn 125mm, t=0,6
toon - RR21 helehall

Rennikonks 125mm
toon - RR21 helehall

-profiil t=2
on - RR21 helehall

maveetoru 100mm, t=0,6
on - RR21 helehall

iist t=0,5
RAL7040 helehall

lint

hall

x120mm
vitud