



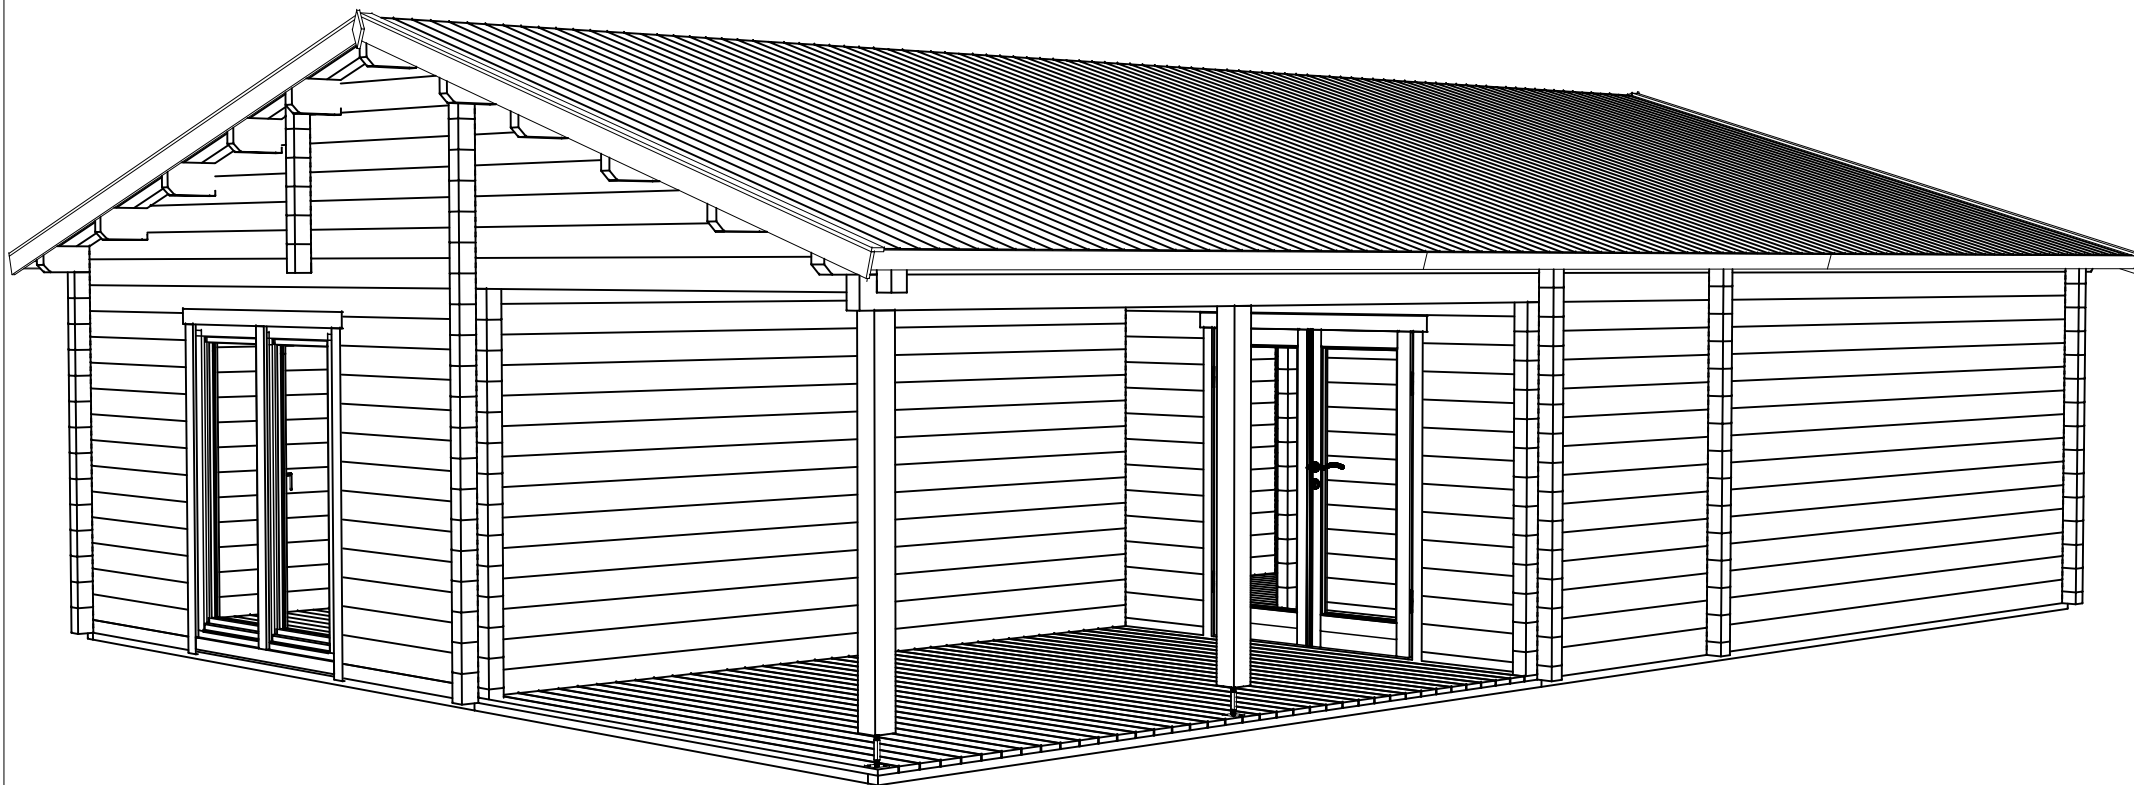

Model	9001021	Seite/Page	1
Zeichnung/Drawing	3D	Maßstab/Scale	
Profil/Profile	90x160	Datum/Date	31.03.2025
Zeichner/Drafter	SRM	File	9001021.dwg

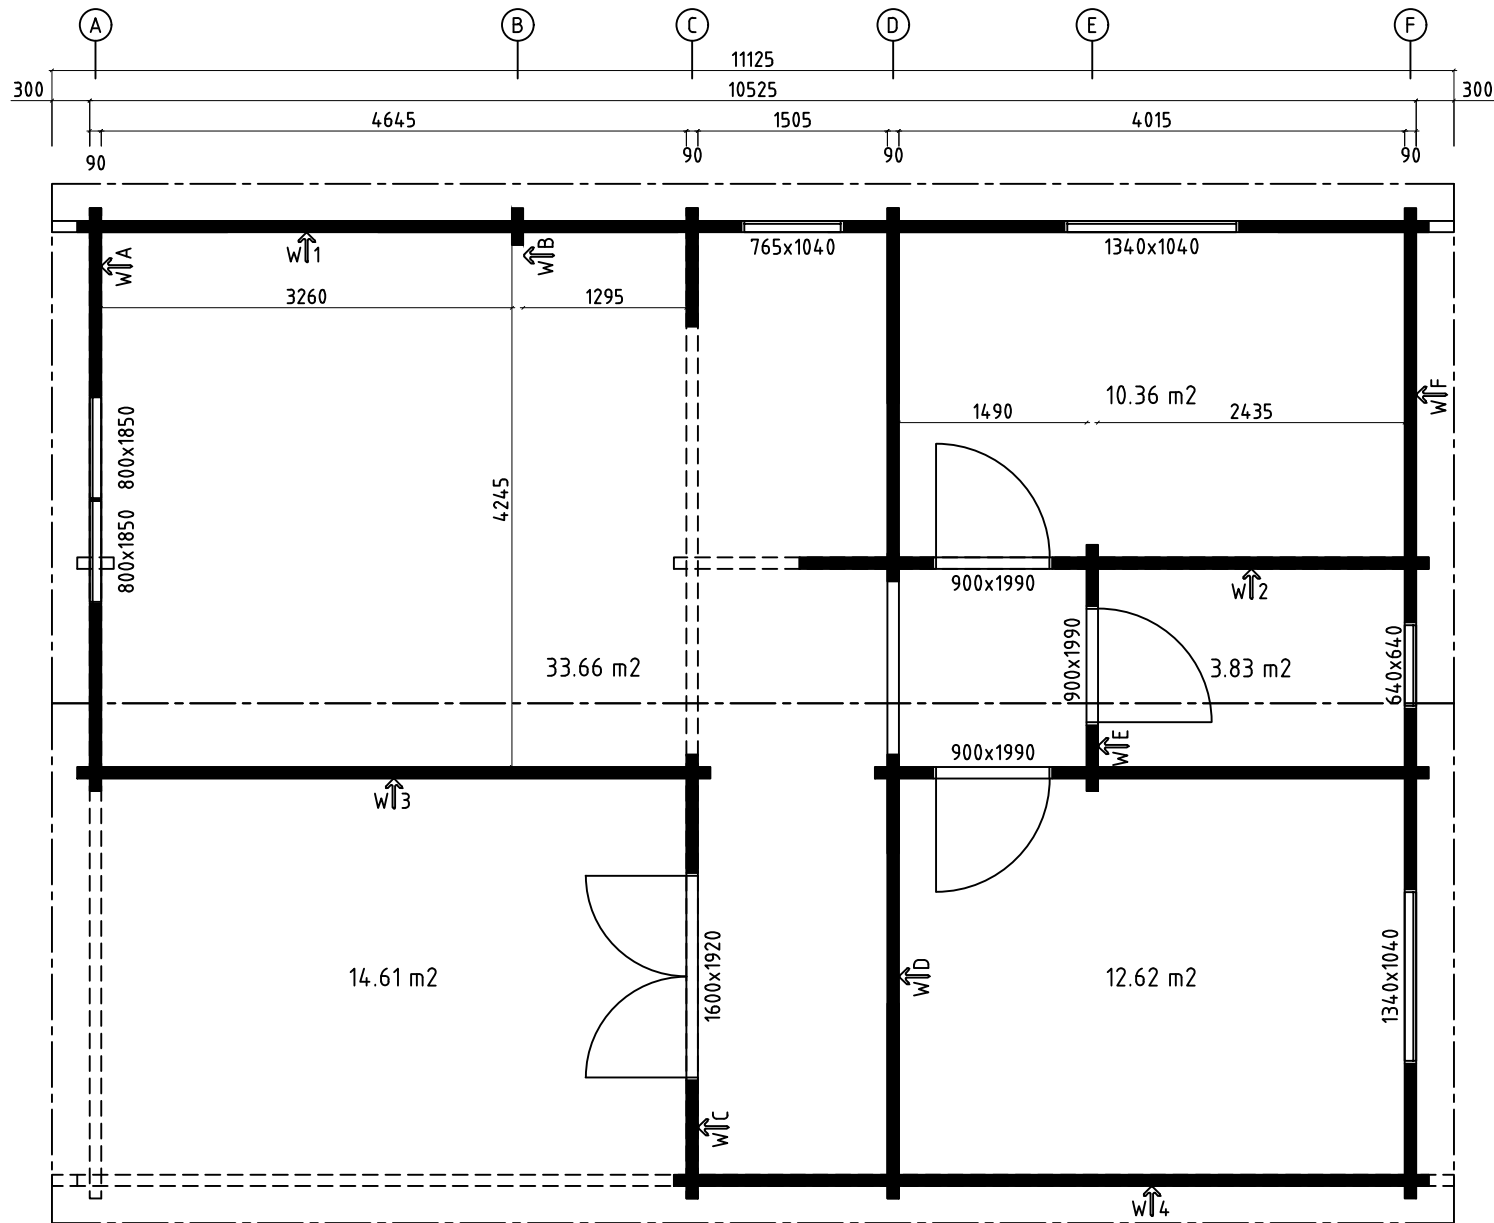

H = 1.700 m
TOTAL: 75.07 m²

Nimi/kood	9001021	Leht	3
Joonis	GRUNDPLAN - GROUNDPLAN	Mootkava	1:50
Materjal	90x160	Kuup.	31.03.2025
Joonestaj	SRM	File	9001021.dwg