


Müravall

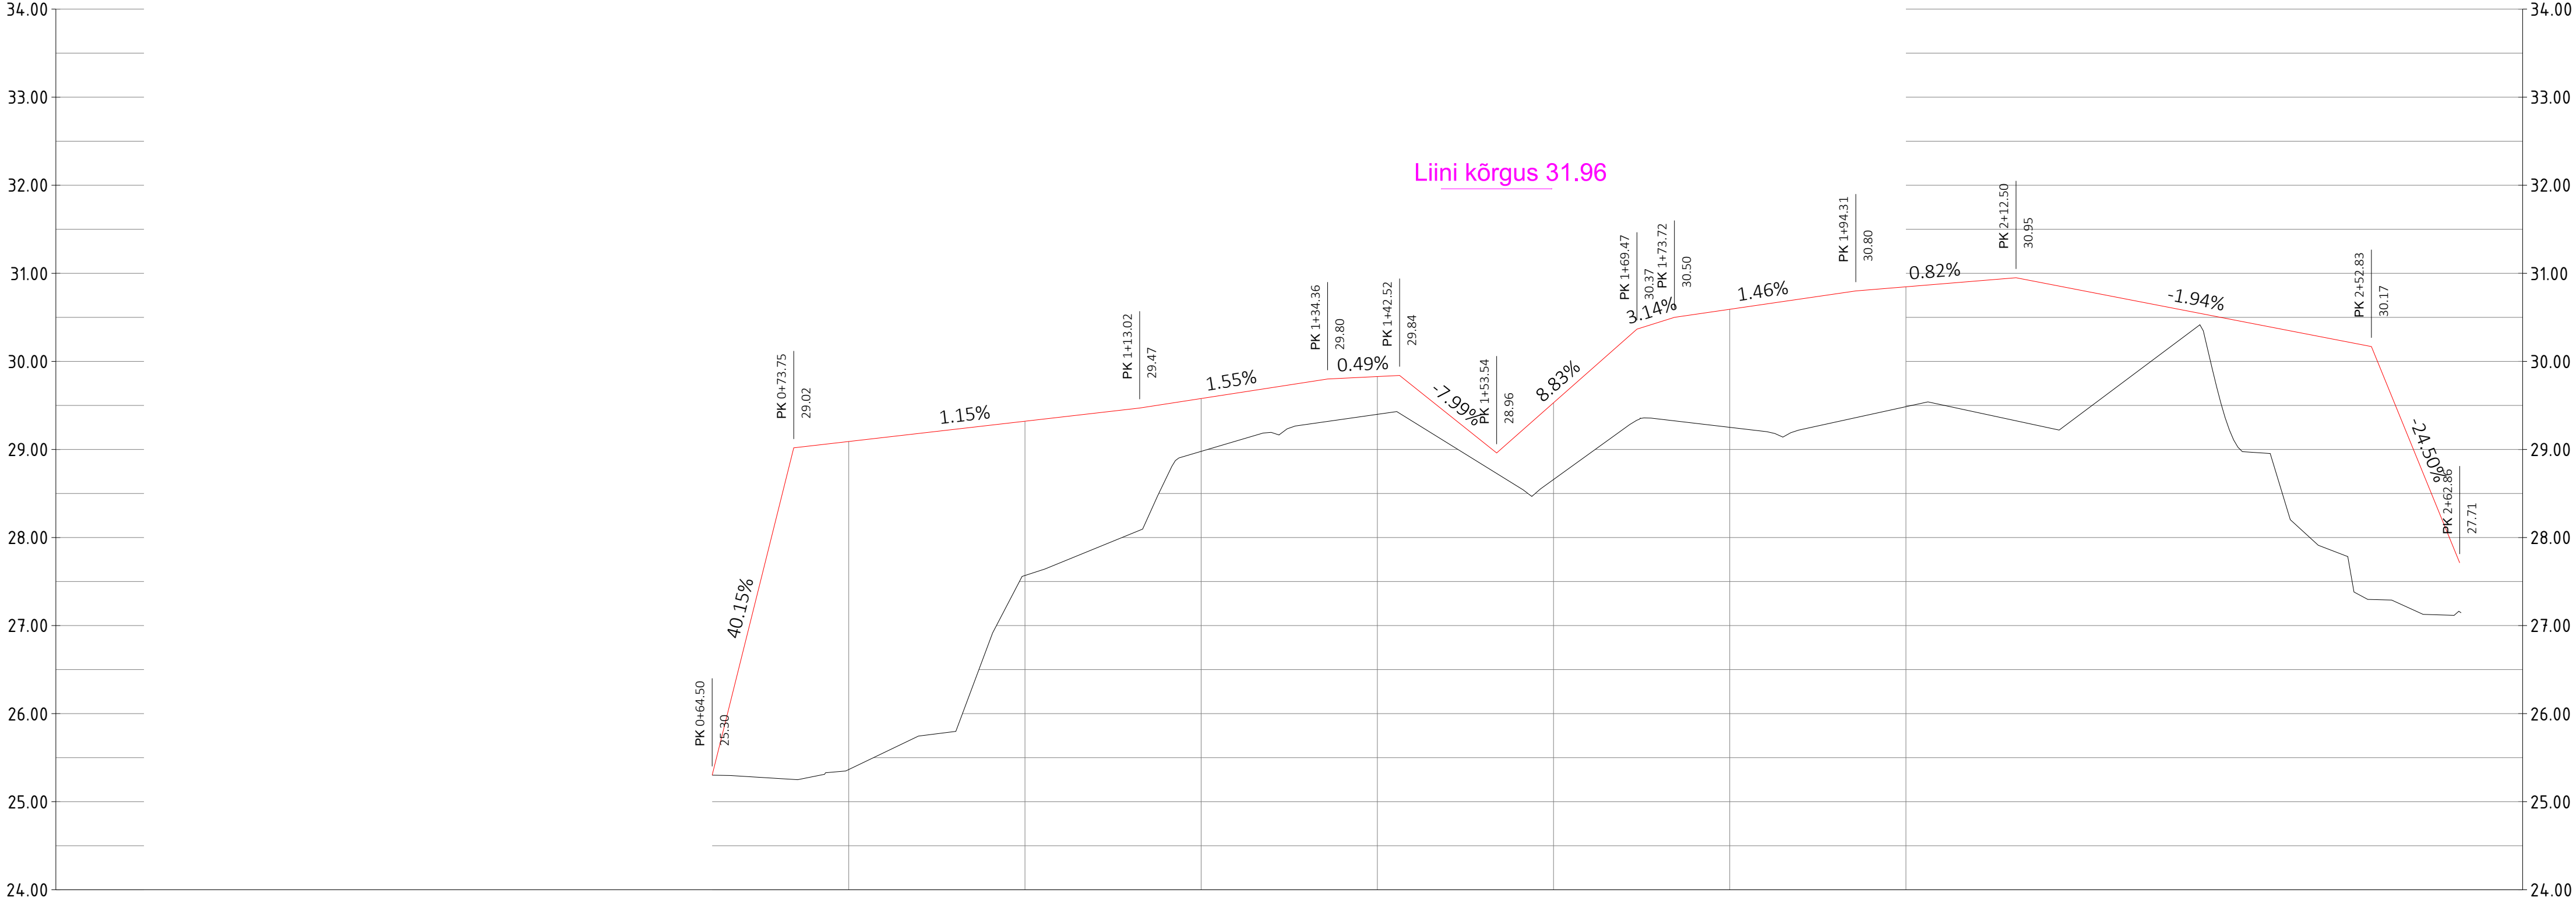

Piketid	0+10	0+400	0+20	0+40	0+60	0+80	1+00	1+20	1+40	1+60	1+80	2+00	2+20	2+40	2+60	2+70
Horisontaalgeomeetria					0+64.50	L=52.19m		R=200m L=9.55m	L=11.53m	L=14.34m	R=200m L=10.13m	L=13.17m	L=14.67m	L=14.90m	L=17.39m	L=26.91m
Vertikaalgeomeetria					0+64.50 L=9.26m i=40.15%	0+73.75 L=39.26m i=1.15%	L=21.34m i=1.55%		L=8.17m i=0.49%	L=11.02m i=-7.99%	L=15.93m i=8.83%	L=20.58m i=1.46%	L=18.19m i=0.82%	L=40.34m i=-1.94%	L=10.03m i=-24.50%	
Töökõrgus					0.00	3.77	3.72	1.75	1.39	0.23	1.01	1.44	1.62	1.64	1.39	2.87
Projekteeritud kõrgus					-25.30	-29.02	-29.09	-29.32	-29.47	-28.96	-30.29	-30.80	-30.95	-30.86	-30.80	-30.17
Olemasolev kõrgus							-25.80	-27.57	-29.83	-28.66	-29.36	-29.75	-29.49	-29.54	-29.42	-27.12